

PROPOSED FRONT PORCH & REAR COVERED DECK FOR:

MR AND MRS WILLIAM GELLING

4 PUDDINGSTONE WAY
FLORHAM PARK, NEW JERSEY 07932
BLOCK : 3703 LOT : 14
ZONE: R-15



FRONT (SOUTHEAST) VIEW



REAR (NORTHWEST) VIEW

PROPERTY SURVEY

REFER TO ENGINEER DRAWINGS FOR PROPERTY SURVEY

MAP

CODE ANALYSIS:

BUILDING CODE:

- INTERNATIONAL BUILDING CODE , NJ EDITION 2021
- INTERNATIONAL RESIDENTIAL CODE, NJ EDITION 2021
- STATE OF NEW JERSEY UNIFORM CONSTRUCTION CODE
- INTERNATIONAL MECHANICAL CODE, 2021
- ASHRAE 90.1 ENERGY CODE, 2021
- THE NATIONAL STANDARD PLUMBING CODE, 2021
- ANSI CABO A117.1, 2003
- N.F.P.A. 13 FIRE CODE, 2015
- NATIONAL ELECTRICAL CODE, 20120
- INTERNATIONAL FUEL GAS, 2021
- ENERGY SUBCODE 2019
- REHABILITAION SUBCODE, NJAC 5:23-6 NJICC SUBCHPTR 6

TABULATED DATA:

CONSTRUCTION TYPE:5B 2021 IRC

USE GROUP:R5 2021 IRC

	EXISTING	PROPOSED	TOTAL
FRONT PORCH	118.5 SF	173 SF	291.5 SF
REAR DECK	550 SF	112.5 SF	662.5 SF

NO CHANGE IN LIVING SPACE

DRAWING LIST:

A-1COVER SHEET, SURVEY & PROJECT INFORMATION

A-2EXISTING CONDITIONS- PLAN AND ELEVATIONS

A-3PROPOSED FIRST FLOOR PLAN

A-4PROPOSED ELEVATIONS

A-5PROPOSED ELEVATIONS

A-6EXISTING AND PROPOSED ROOF PLANS

ZONING INFORMATION: R-2 SINGLE-FAMILY RESIDENCE DISTRICT

	REQUIRED	EXISTING	PROPOSED	VARIANCE REQ'D
MAX BUILDING HEIGHT	35 FT	28.55 FT	14.75 FT 9COVERED DECK)	NO
	2 STORIES	2 STORIES	NO CHANGE	NO

REFER TO ENGINEER DRAWINGS BULK TABLE FOR MORE BULK INFORMATION

Seal :
Lou Moglino, Architect
New Jersey License # AI 13345
Florida License # AR 92069

This document is the design, property, & copyright of Lou Moglino, AIA, for the exclusive use by the title client. Any duplication or use without express written consent of the creator is strictly prohibited.


PROPOSED FRONT PORCH AND REAR COVERED DECK FOR:
MR AND MRS WILLIAM GELLING
4 PUDDINGSTONE WAY
FLORHAM PARK, NEW JERSEY
BLOCK : 3703 LOT : 14
COUNTY OF MORRIS


Drawing Title

COVER SHEET, SURVEY
AND SITE INFORMATION


Revisions:
No : Date :
02/10/25
ISSUED FINAL DUGS
FOR ZONING APPROVAL

Drawn by : L. M.
Checked by : L. M.
Project No. : M24-22
Date : JAN 06, 2025
Sheet No. :

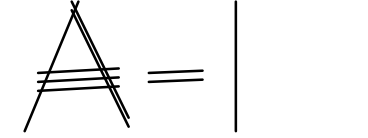

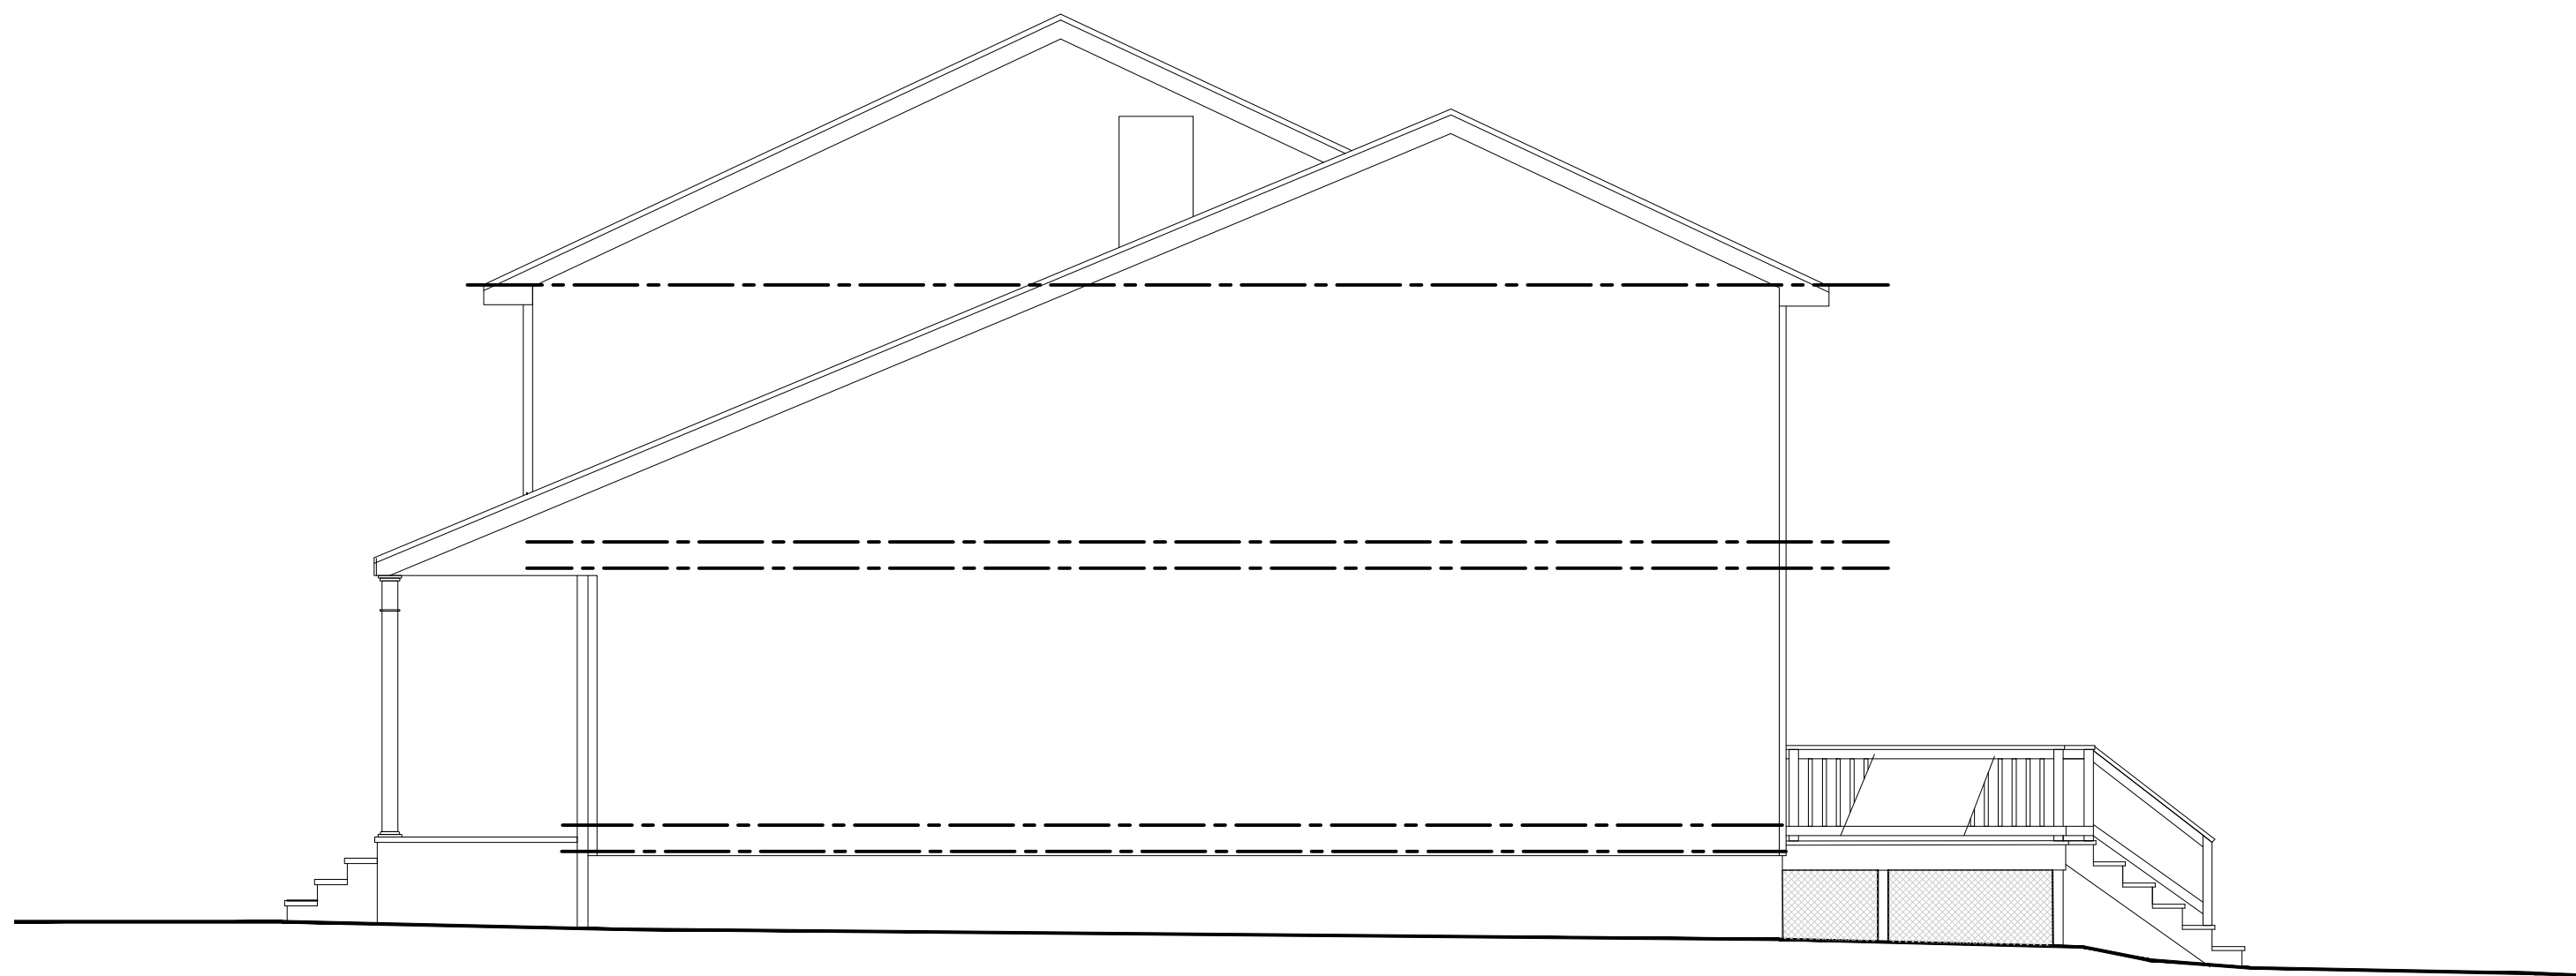


5 EXISTING RIGHT SIDE (NORTHEAST) ELEVATION
SCALE: 3/16"=1'-0"

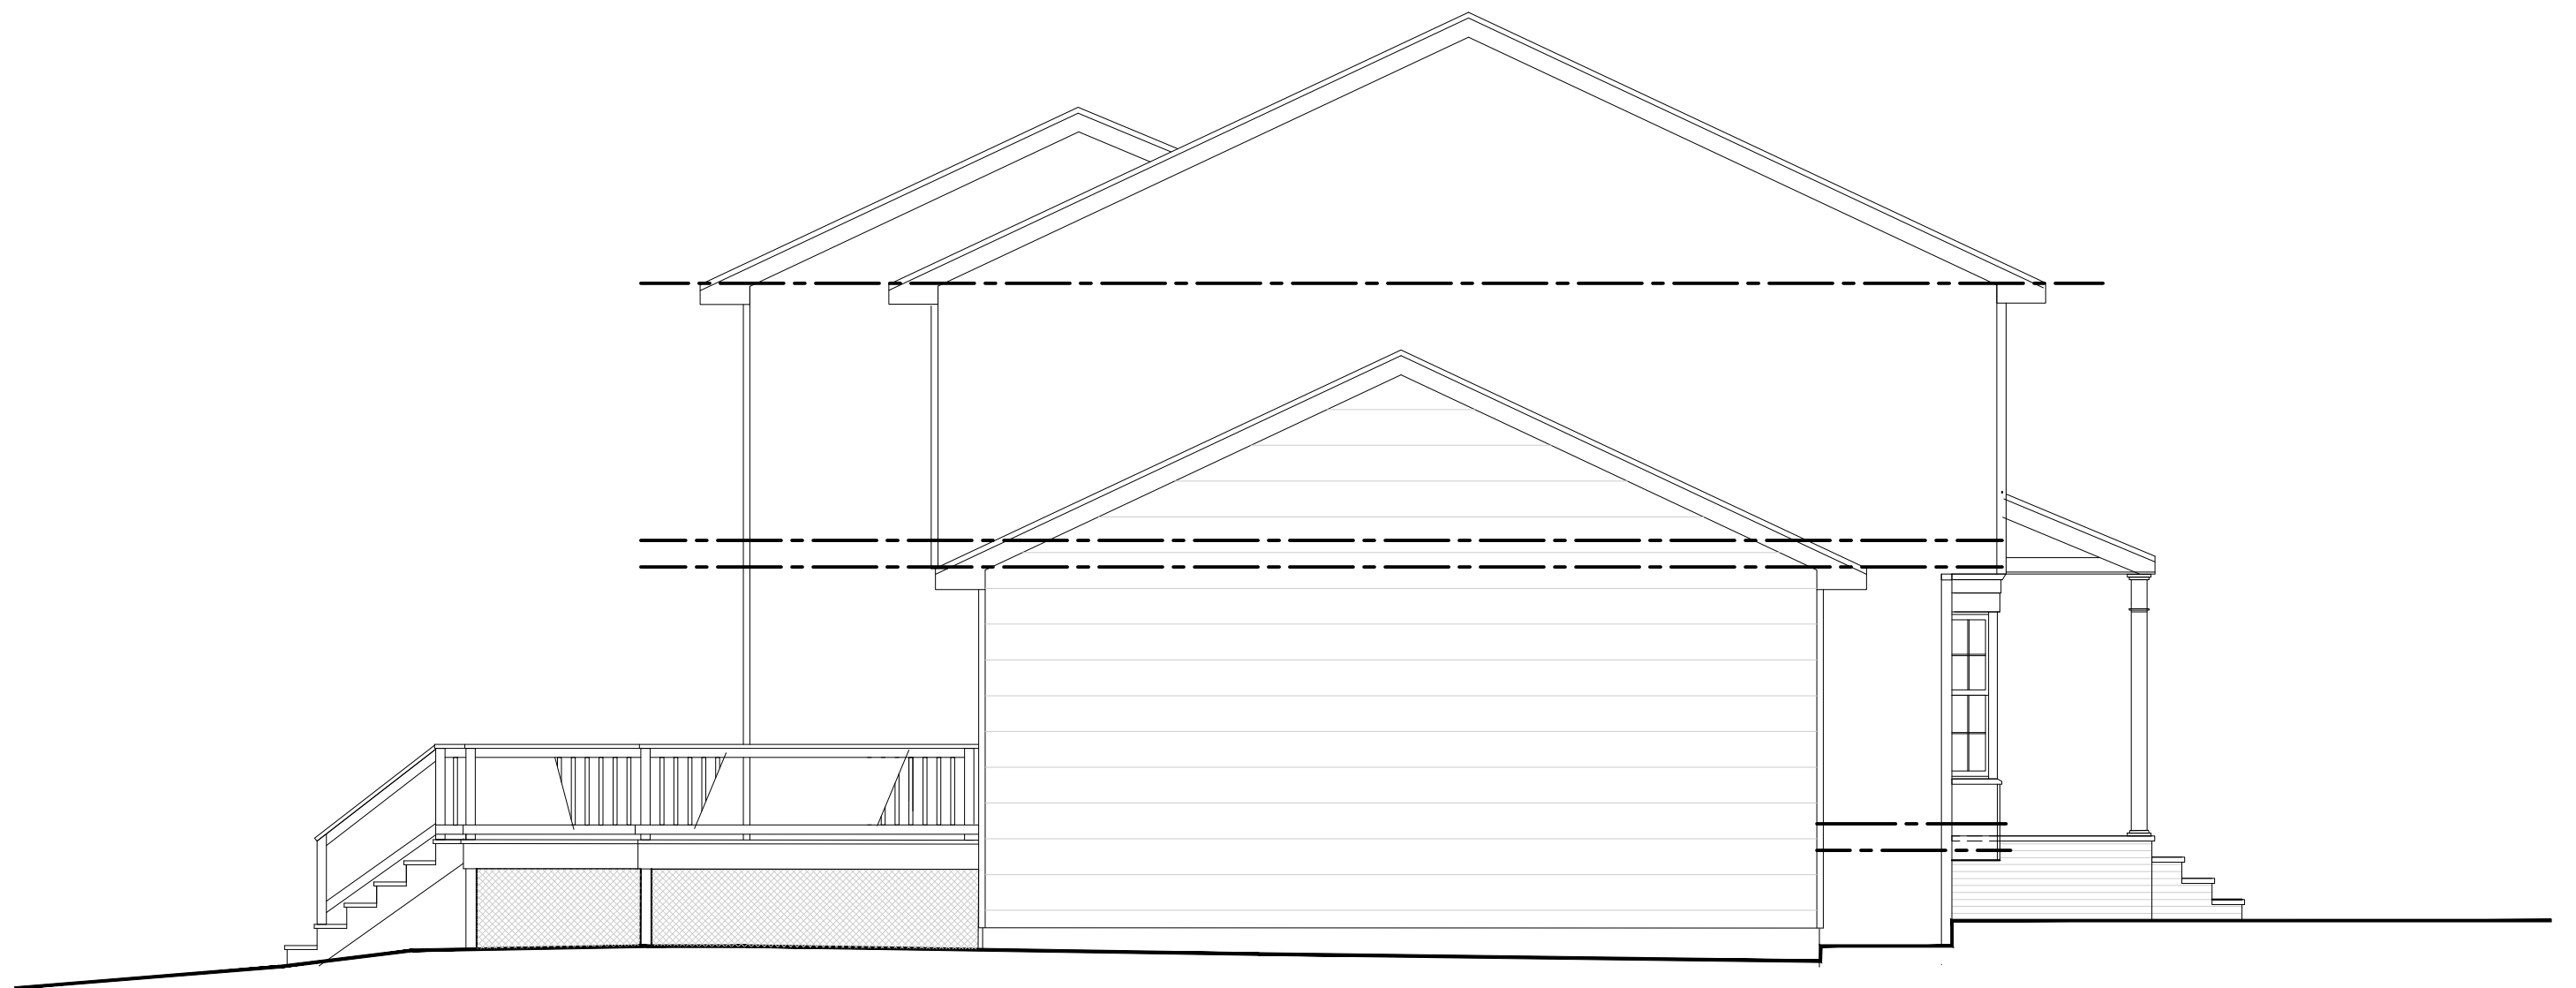


4 EXISTING LEFT SIDE (SOUTHWEST) ELEVATION
SCALE: 3/16"=1'-0"



3 EXISTING REAR (NORTHWEST) ELEVATION
SCALE: 3/16"=1'-0"

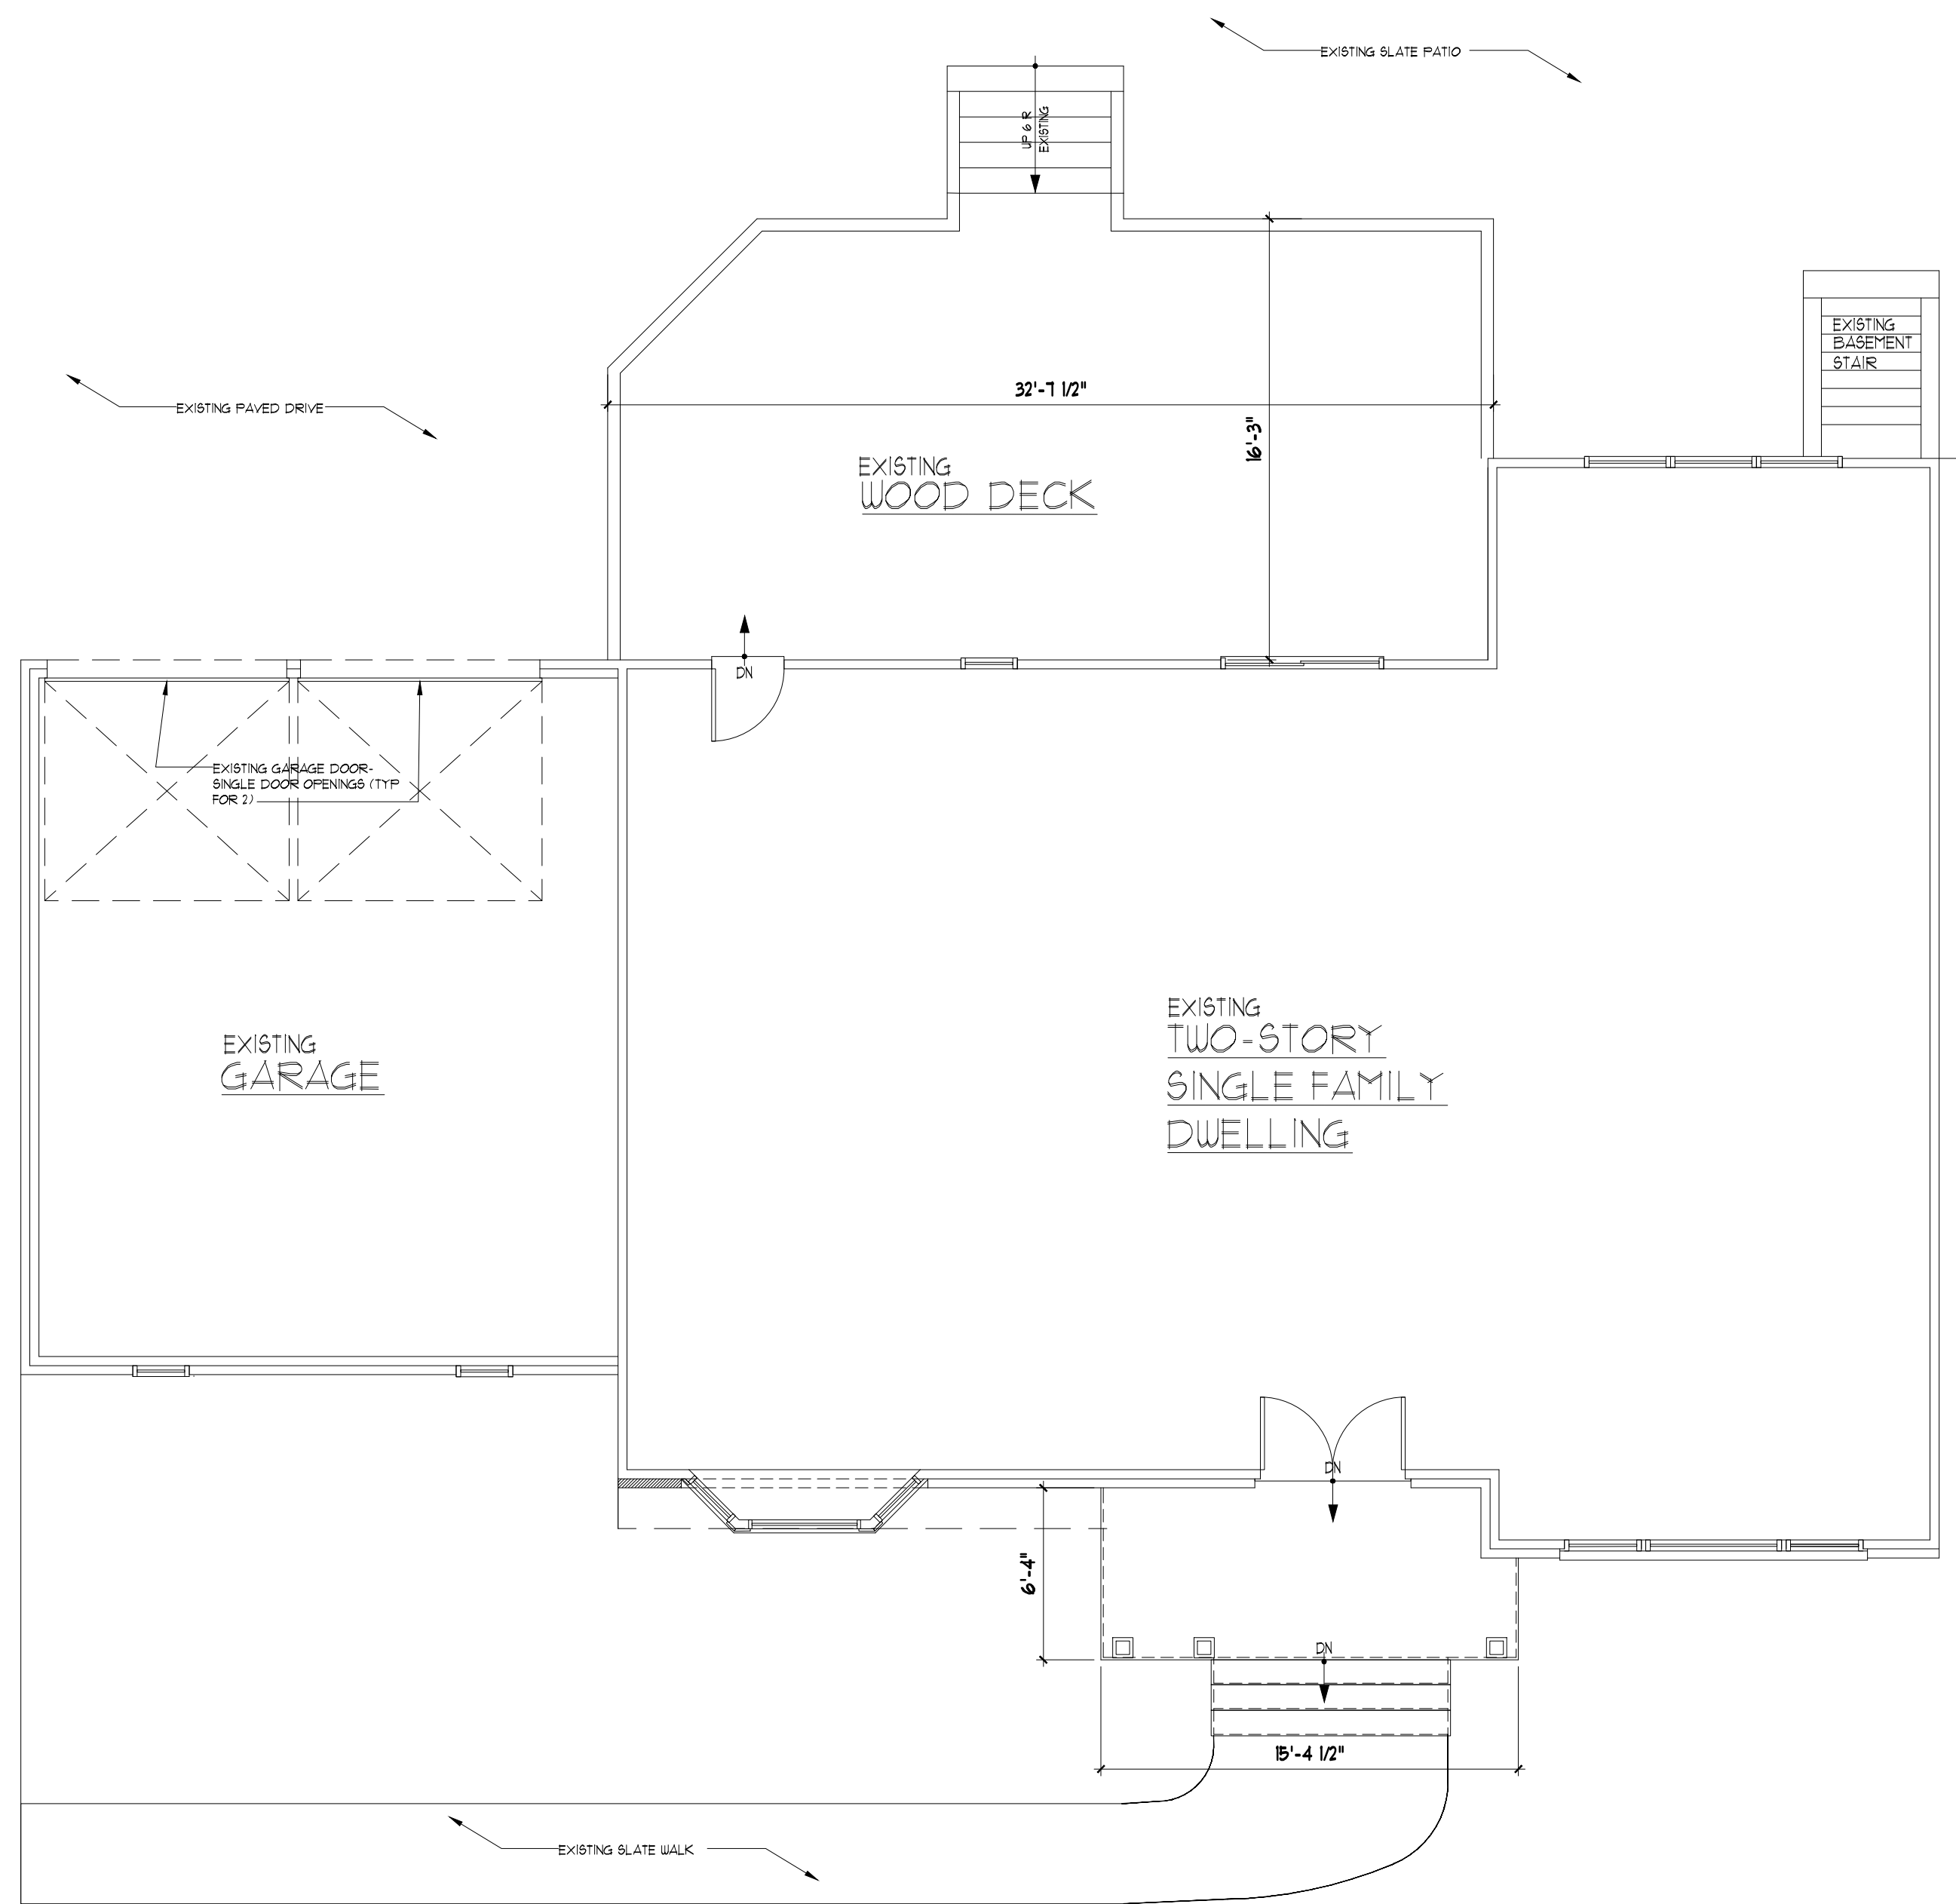

1 EXISTING FIRST FLOOR PLAN
SCALE: 3/16"=1'-0"

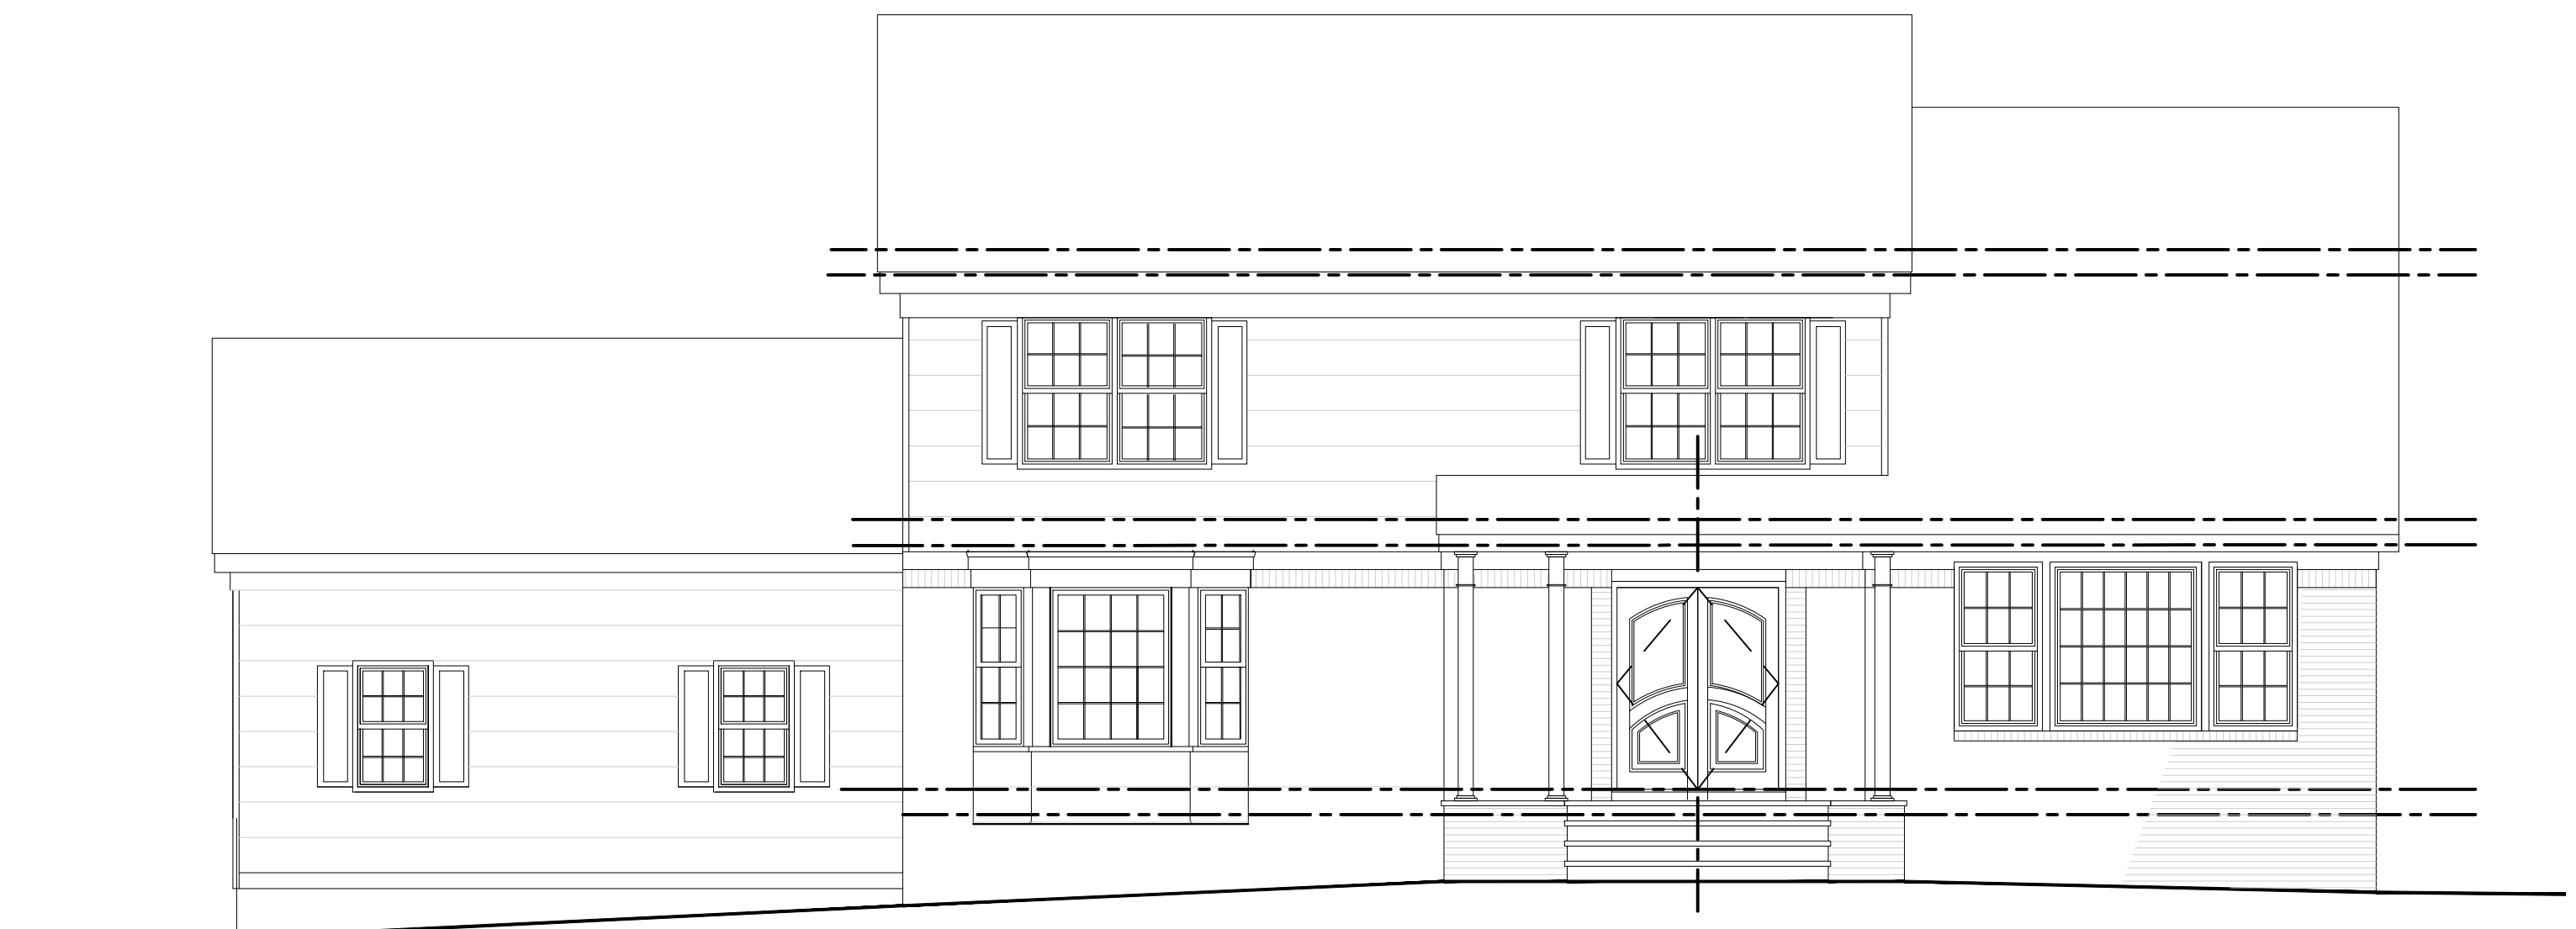

2 EXISTING FRONT (SOUTHEAST) ELEVATION
SCALE: 3/16"=1'-0"



Seal :
Lou Moglino, Architect
New Jersey License # AI 13345
Florida License # AR 92069

This document is the design, property,
& copyright of Lou Moglino, AIA, for
the exclusive use by the title client.
Any duplication or use without express
written consent of the creator is
strictly prohibited.

PROPOSED FRONT PORCH AND REAR COVERED DECK FOR:
MR AND MRS WILLIAM GELLING
4 PUDDINGSTONE WAY
FLORHAM PARK, NEW JERSEY
BLOCK: 3103 LOT: 14
COUNTY OF MORRIS


Drawing Title

EXISTING CONDITIONS:
PLAN AND ELEVATIONS

Revisions:	
No :	Date :
01/2/25	ISSUED FINAL DINGS
	FOR ZONING APPROVAL

Drawn by :	L. M.
Checked by :	L. M.
Project No. :	M124-22
Date :	JAN 06, 2025
Sheet No. :	

A = 2

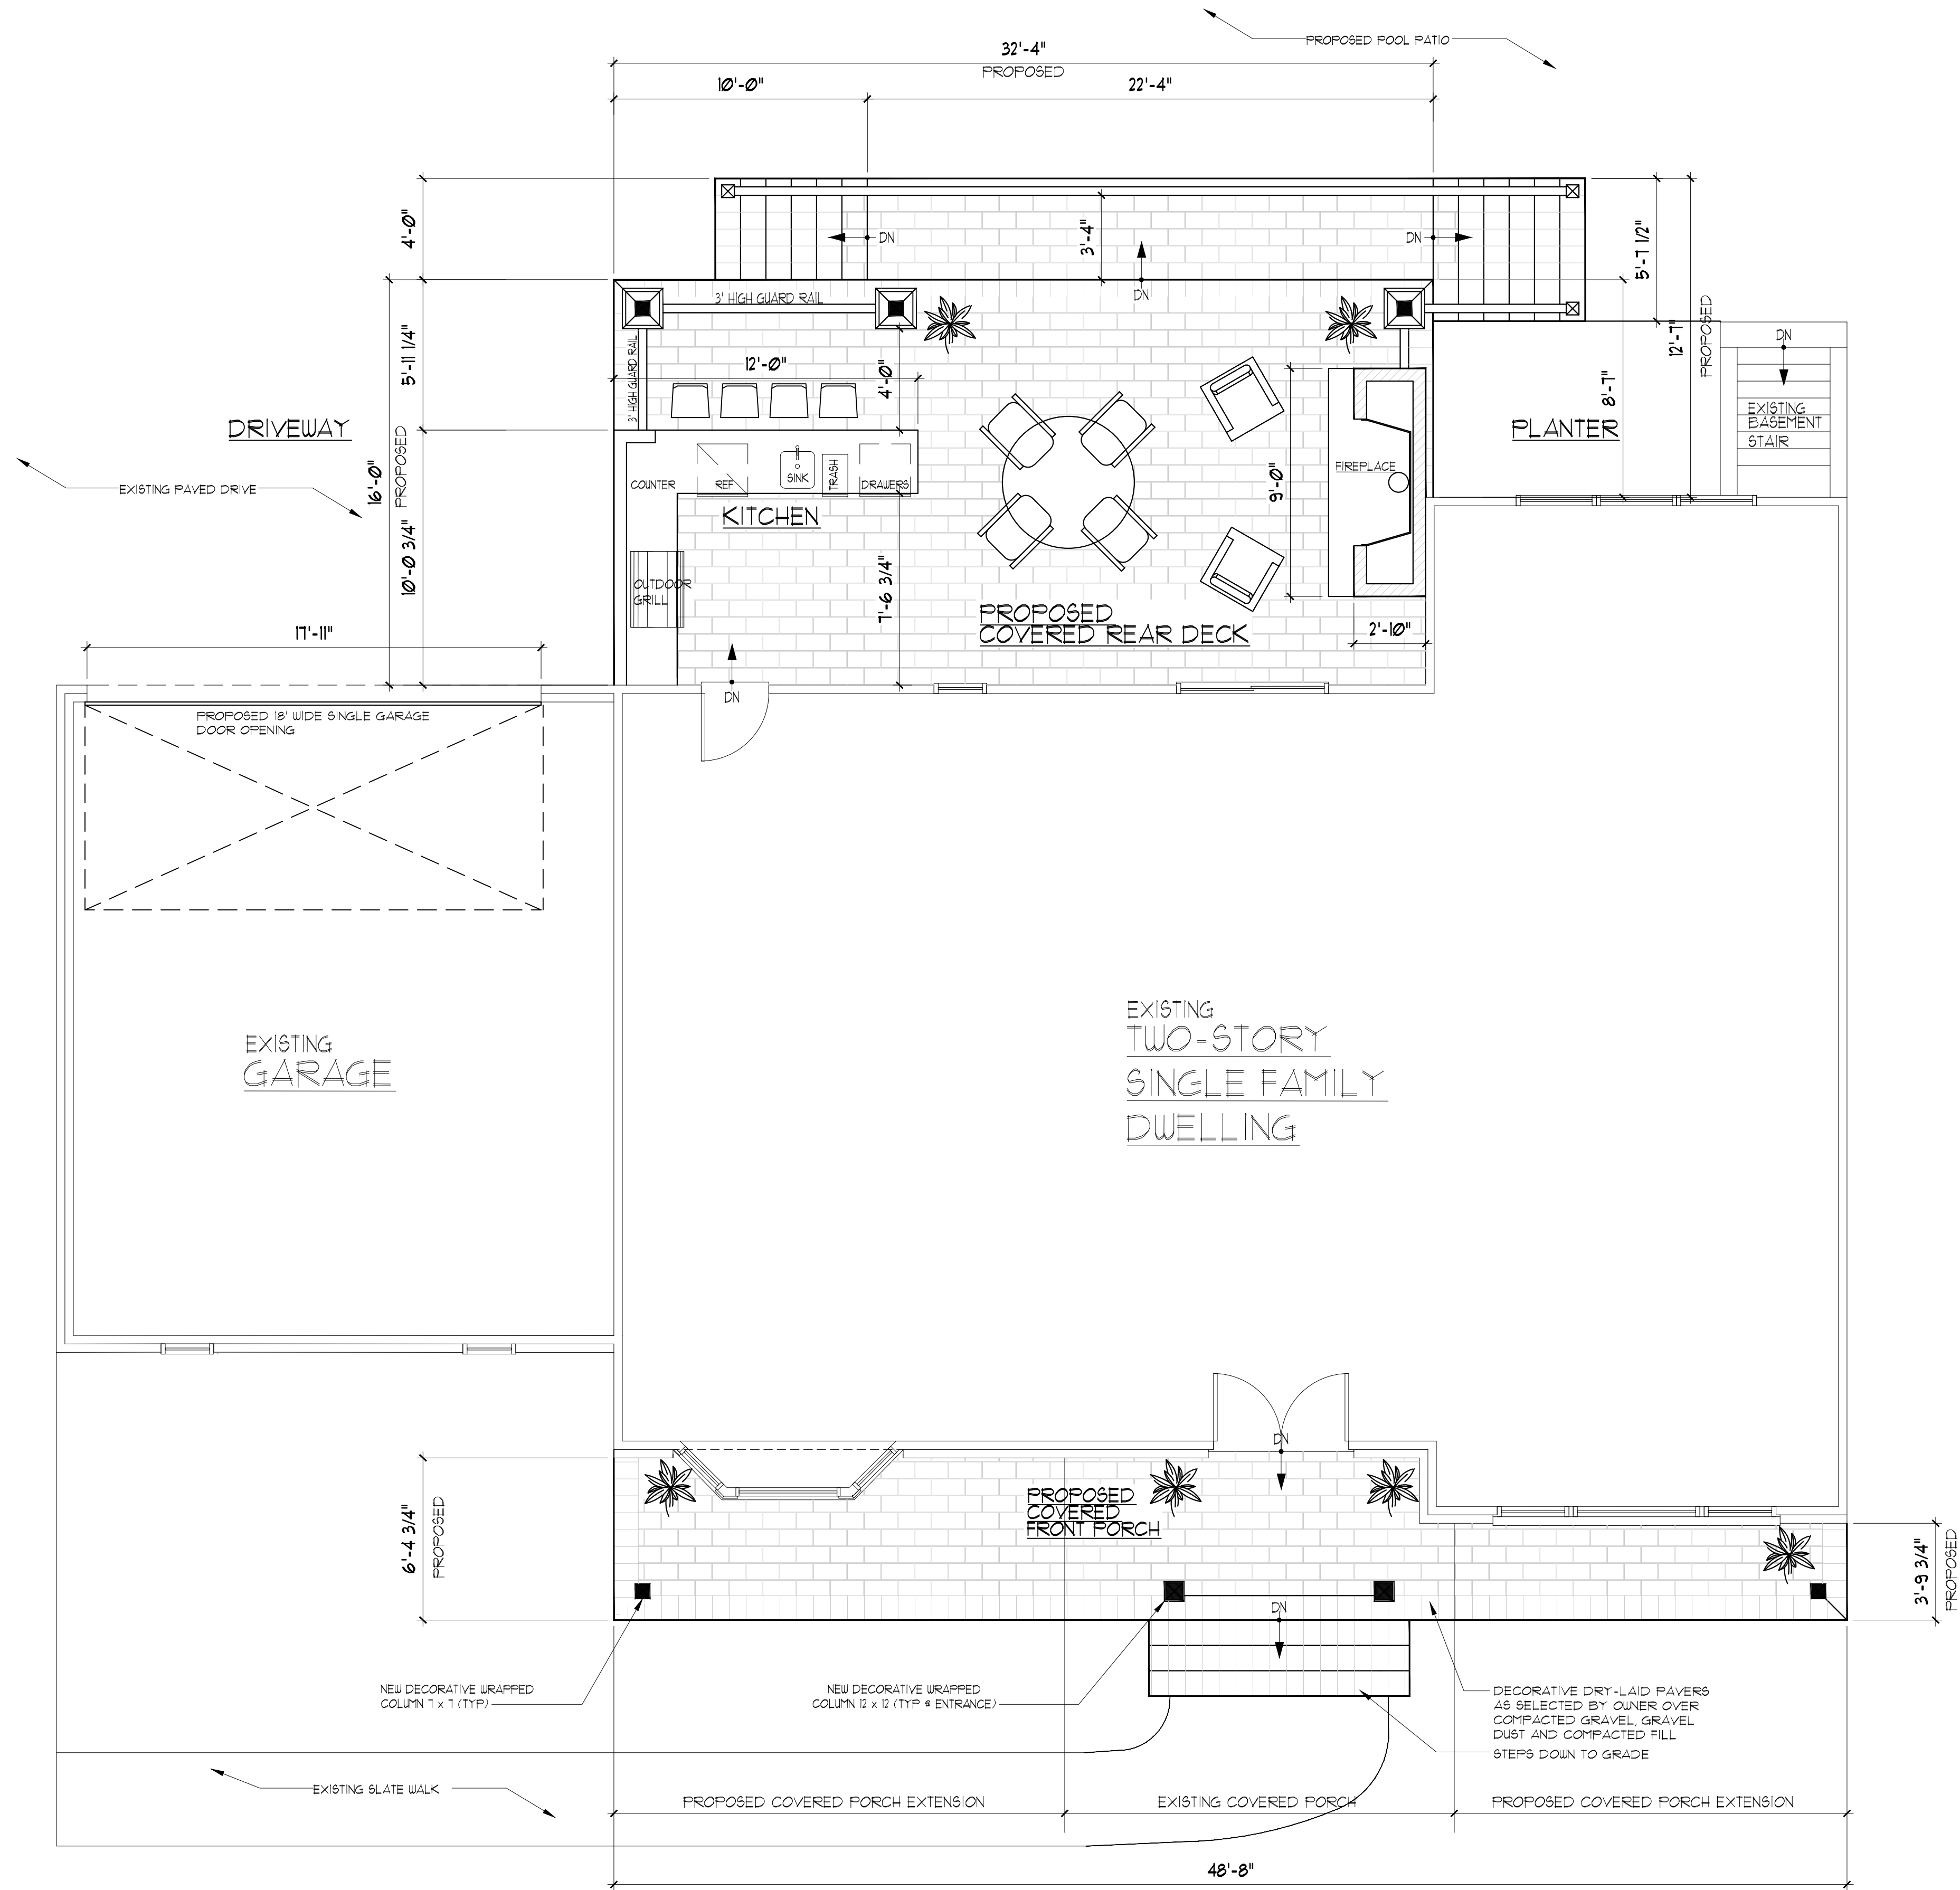

1 PROPOSED FIRST FLOOR PLAN
SCALE: 1/4"=1'-0"

[Signature]

Seal :
Lou Moglino, Architect
New Jersey License # AI 13345
Florida License # AR 92069

This document is the design, property,
& copyright of Lou Moglino, AIA, for
the exclusive use by the title client.
Any duplication or use without express
written consent of the creator is
strictly prohibited.

PROPOSED FRONT PORCH AND REAR COVERED DECK FOR:
MR AND MRS WILLIAM GELLING
4 PUDDINGSTONE WAY
FLORHAM PARK, NEW JERSEY
BLOCK: 3103 LOT: 14
COUNTY OF MORRIS


Drawing Title

PROPOSED
FRONT AND REAR
ELEVATIONS

Revisions:
No : Date :
07/18/25
ISSUED FINAL DINGS
FOR ZONING APPROVAL


Drawn by : L. M.
Checked by : L. M.
Project No. : M124-22
Date : JAN 06, 2025
Sheet No. :

A = 3

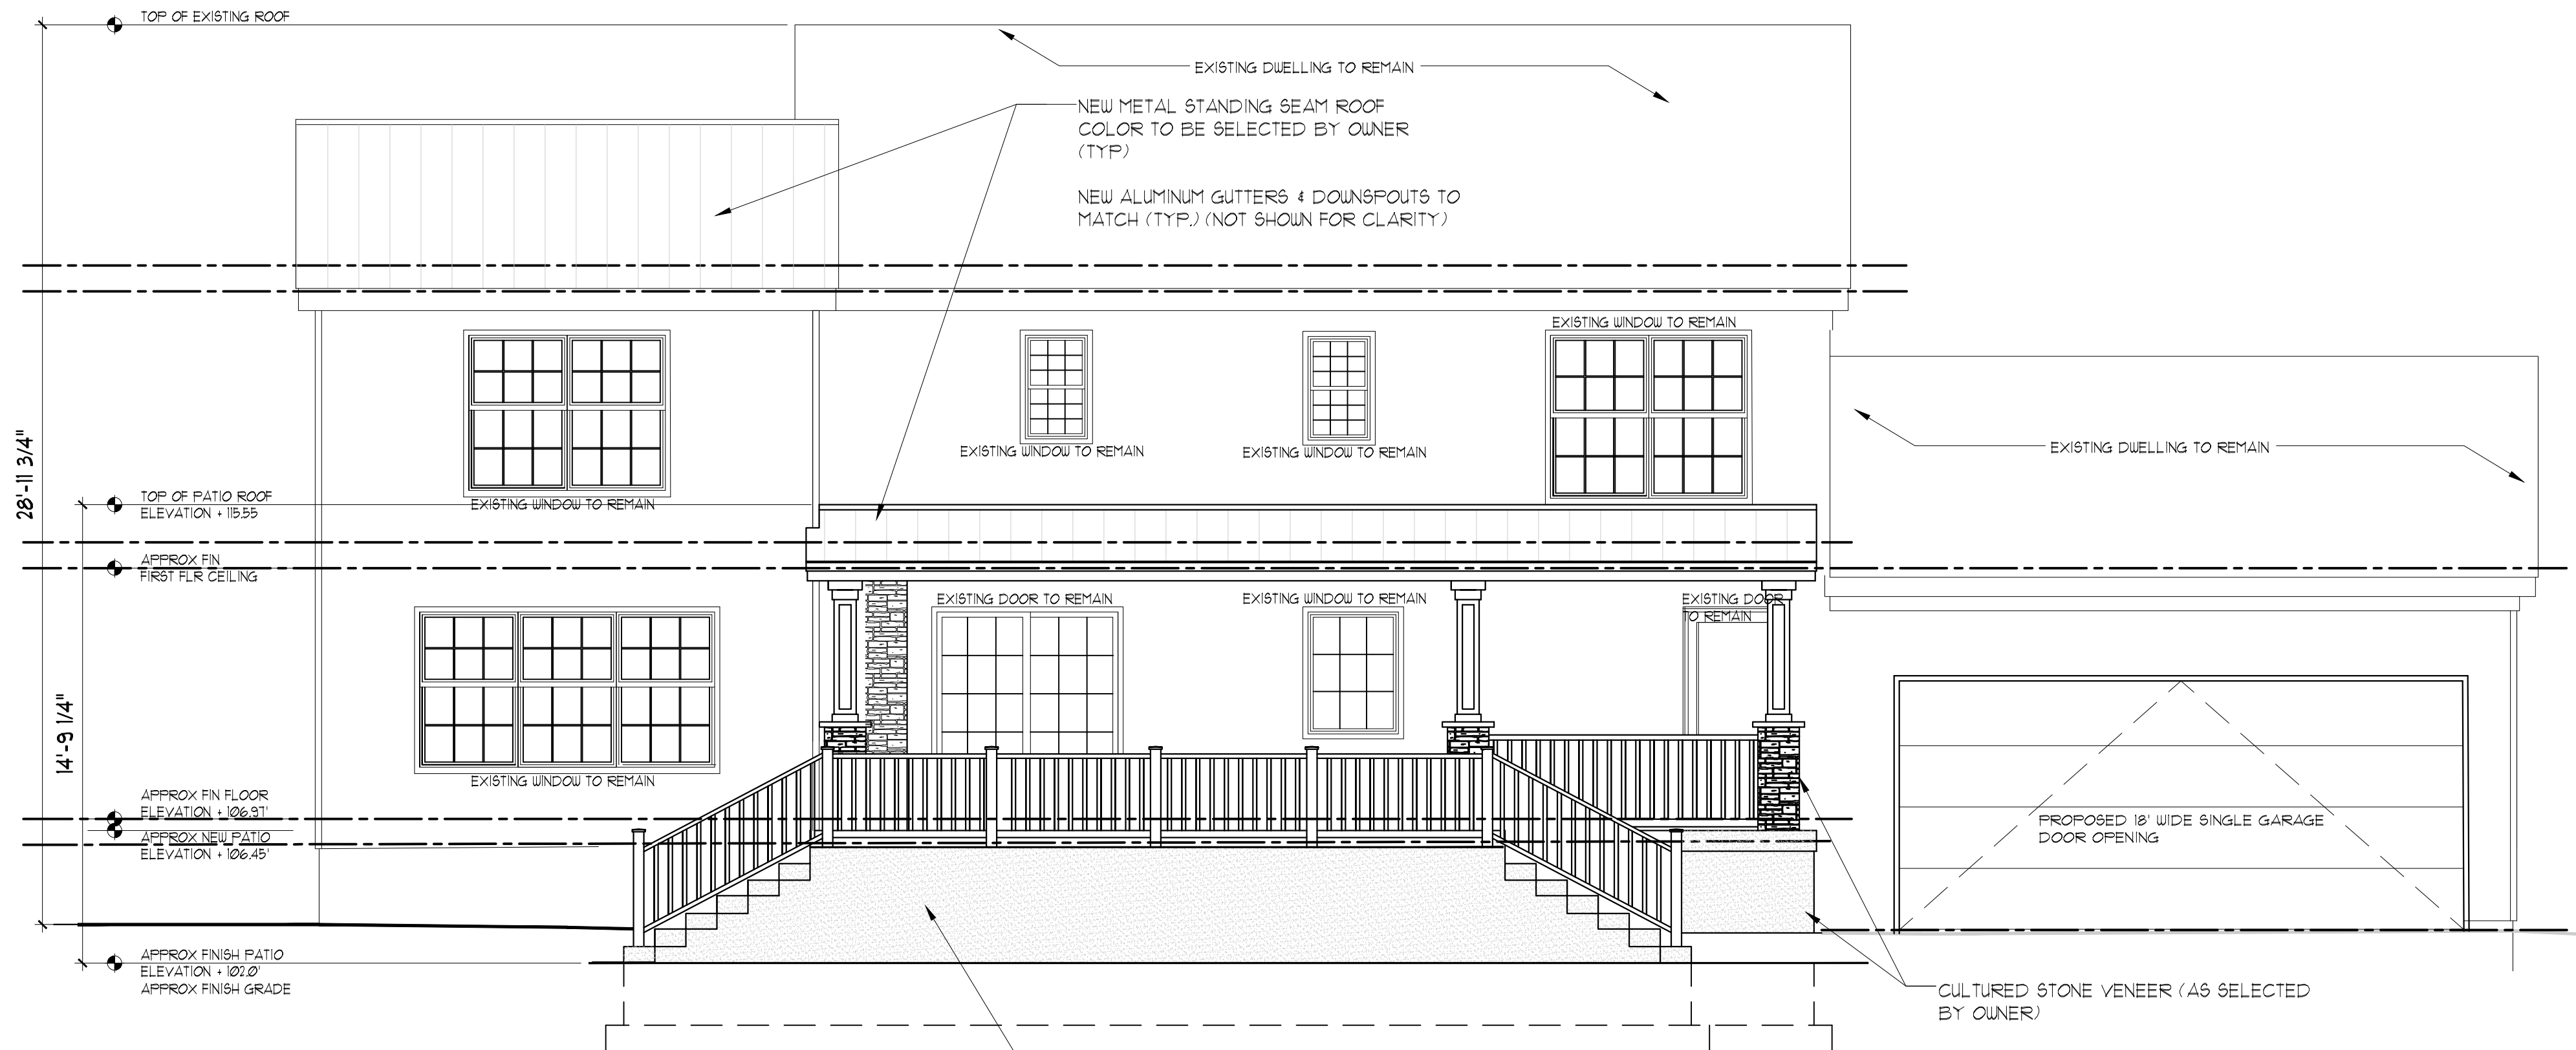

2 PROPOSED REAR ELEVATION

SCALE: 1/4"=1'-0"

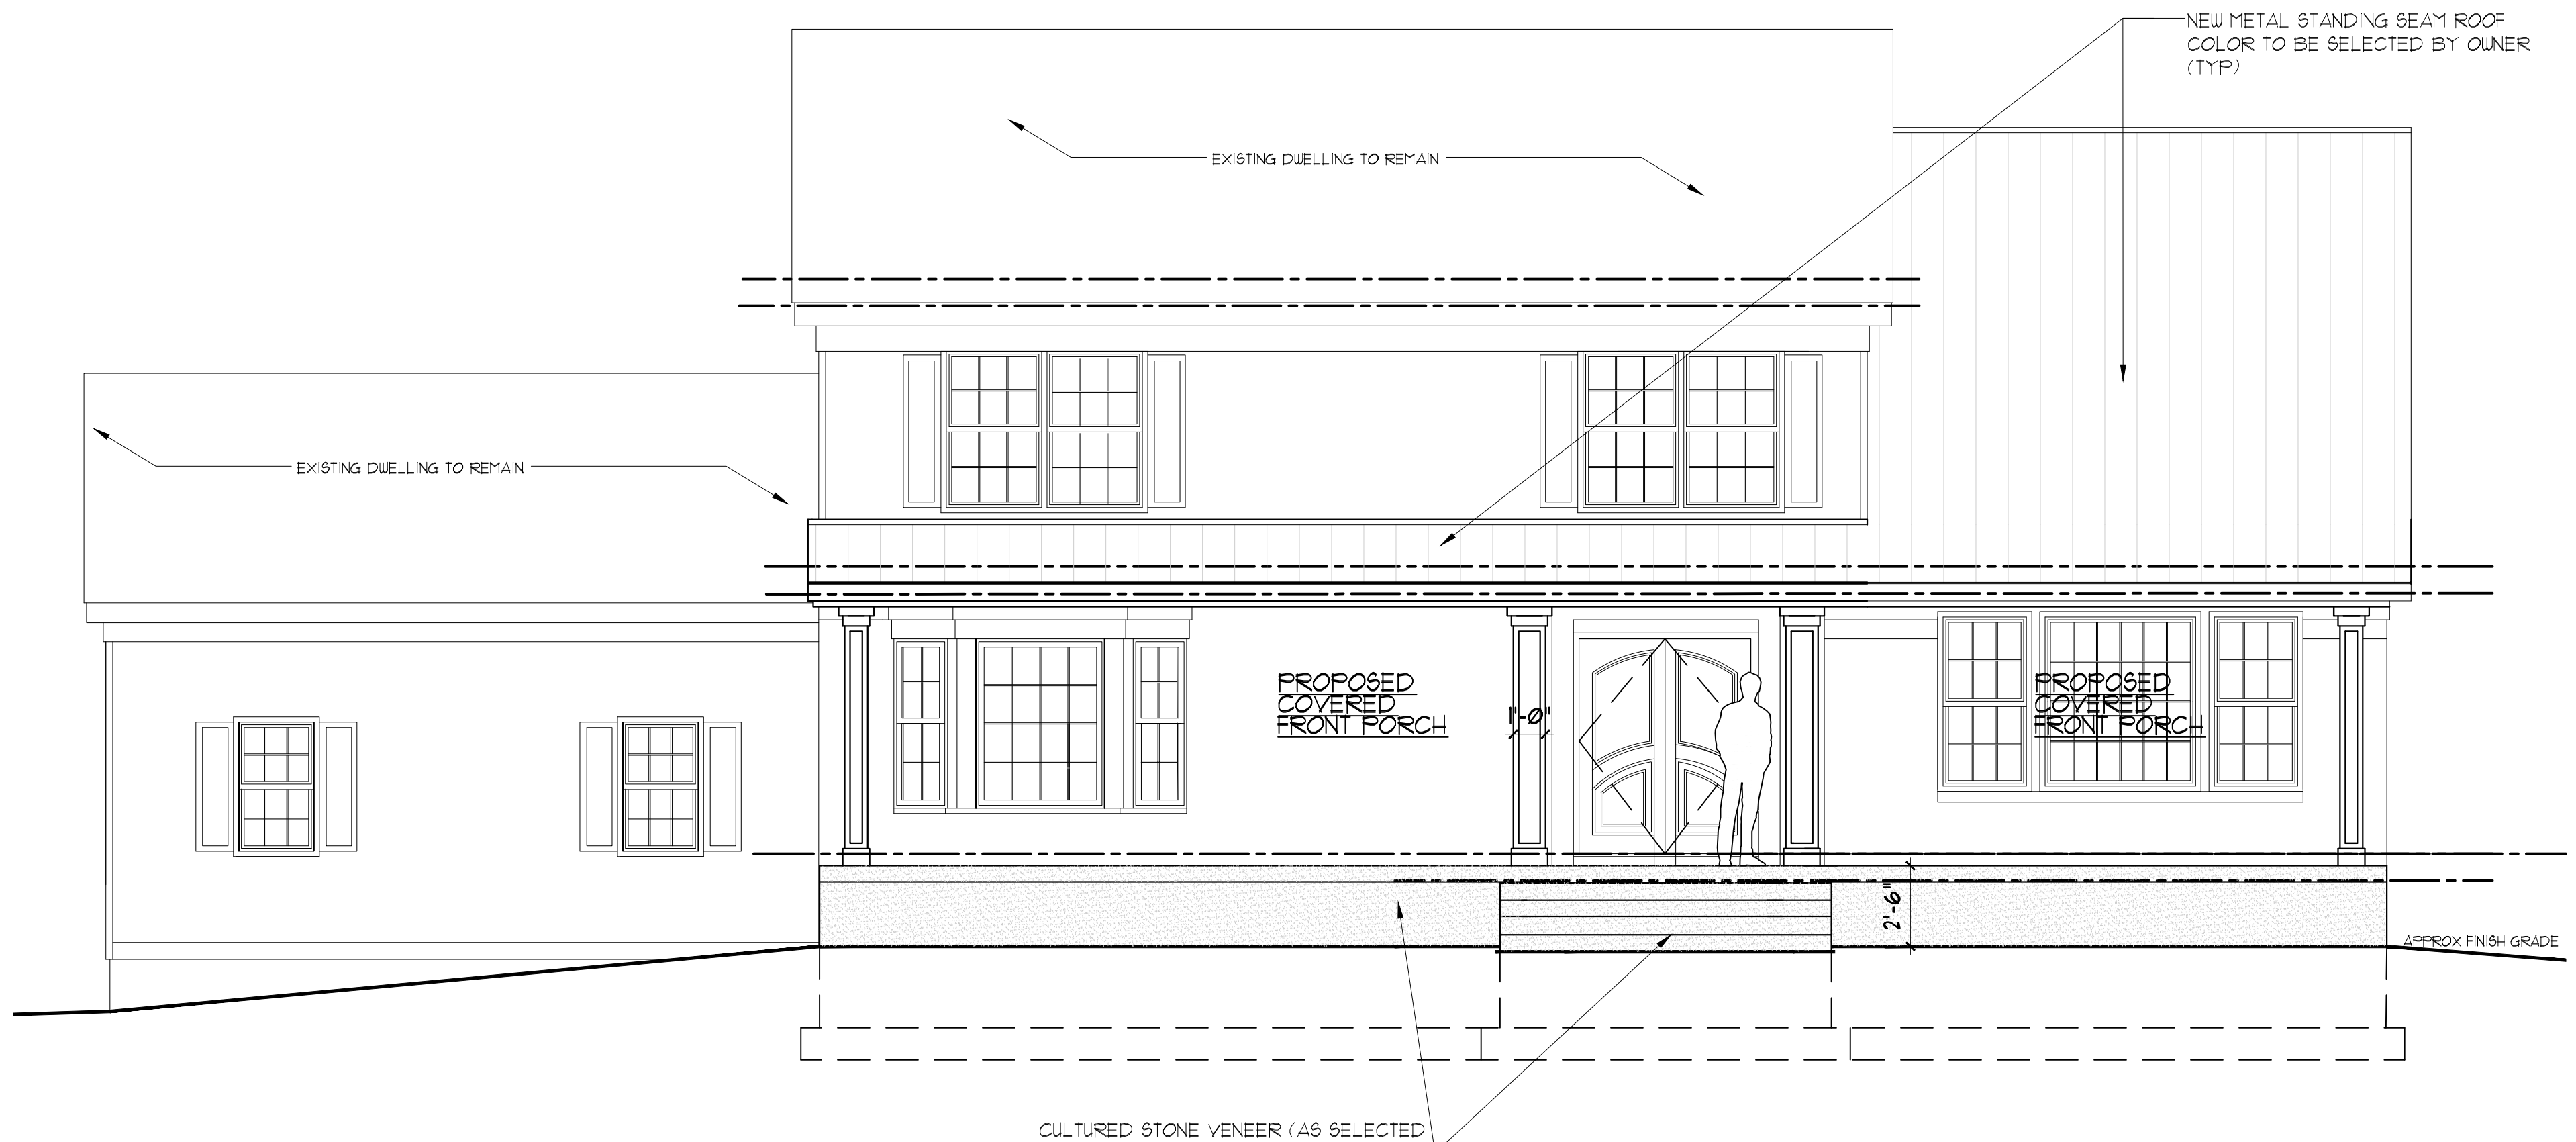

1 PROPOSED FRONT ELEVATION

SCALE: 1/4"=1'-0"

Seal :

Lou Moglino, Architect
New Jersey License # AJ 13345
Florida License # AR 92069

This document is the design, property,
& copyright of Lou Moglino, AIA, for
the exclusive use by the title client.
Any duplication or use without express
written consent of the creator is
strictly prohibited.

PROPOSED FRONT PORCH AND REAR COVERED DECK FOR:

MR AND MRS WILLIAM GELLING
4 PUDDINGSTONE WAY
FLORHAM PARK, NEW JERSEY
BLOCK: 3103 LOT: 14
COUNTY OF MORRIS


Drawing Title

PROPOSED
FRONT AND REAR ELEVATIONS,
ROOF PLAN

Revisions:

No :	Date :
01/02/25	
ISSUED FINAL DUGS FOR ZONING APPROVAL	


Drawn by :	L. M.
Checked by :	L. M.
Project No. :	M124-22
Date :	JAN 06, 2025
Sheet No. :	

 


MOGLINO
ARCHITECT

www.moglinoarchitect.com T - (732) 868-1269
4013 N. OCEAN DRIVE, FORT LAUDERDALE, FL 33308
139 HIGHLAND AVE, HIGHLANDS, NJ 07732

[Signature]

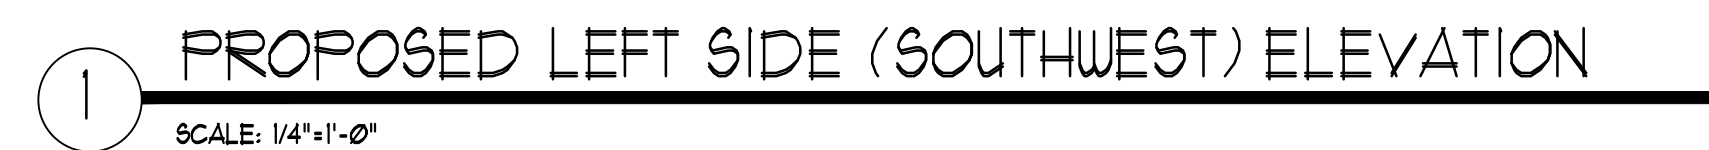
$$A = 5$$

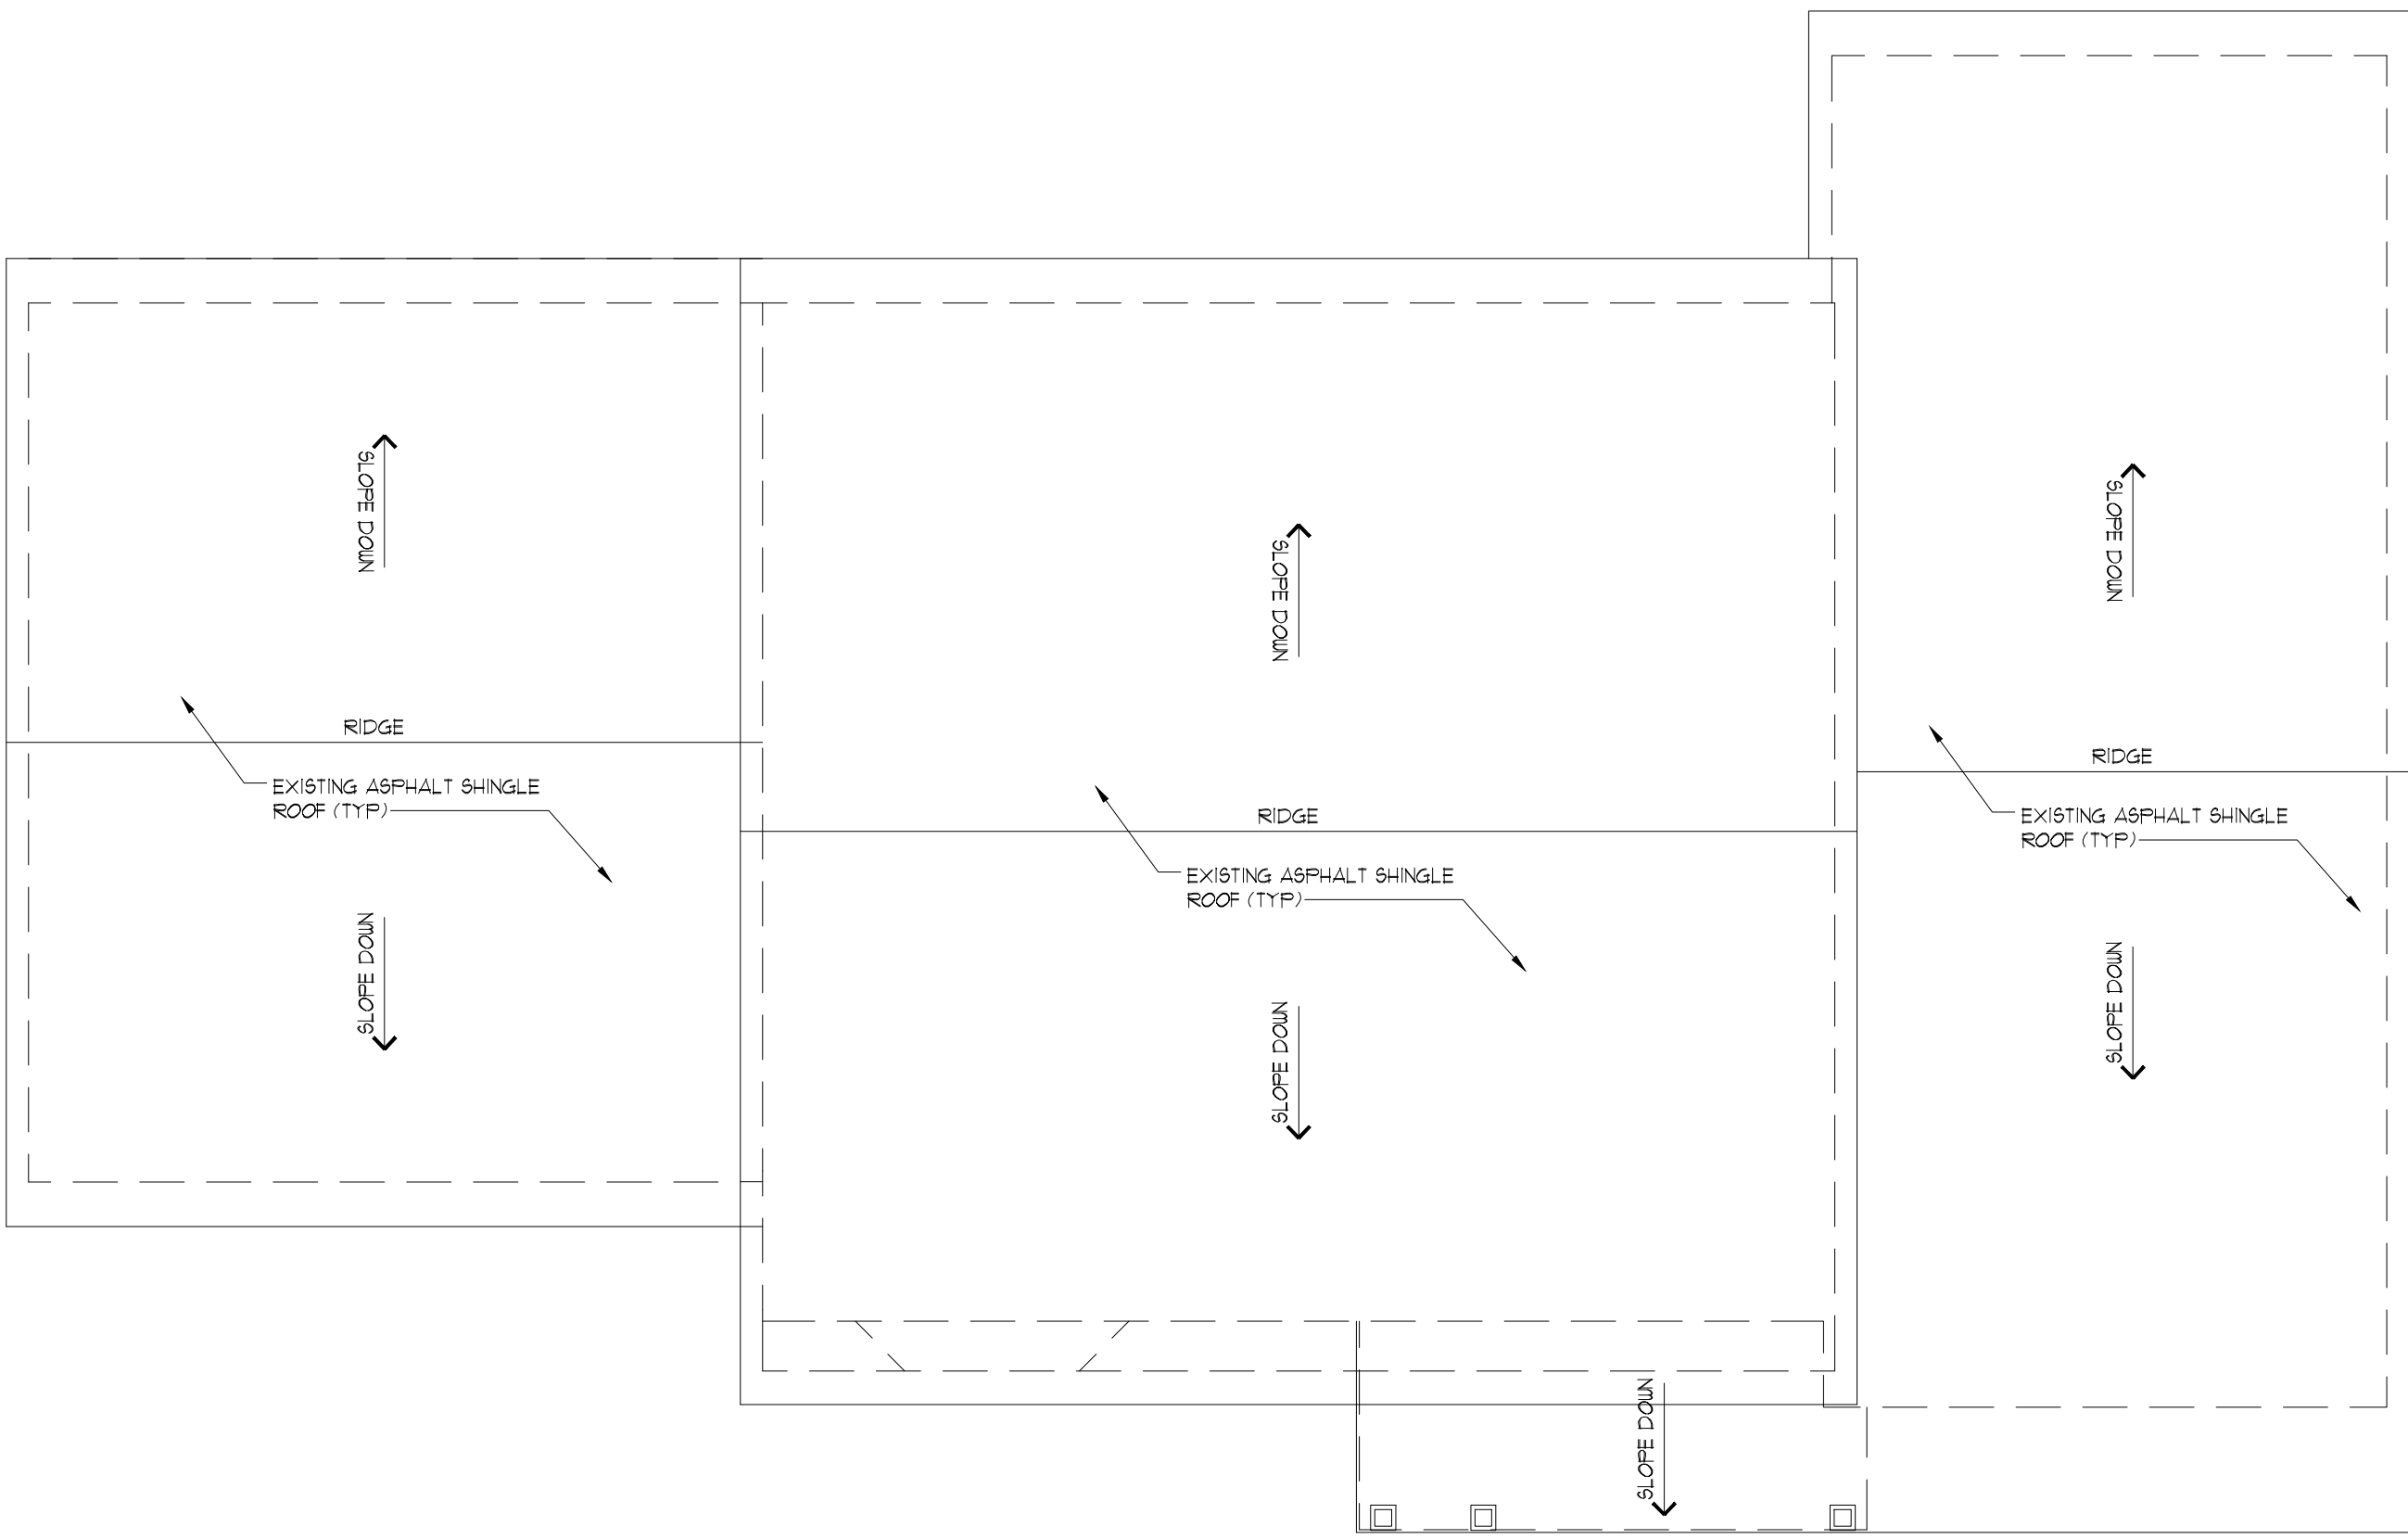

2 EXISTING ROOF PLAN
SCALE: 3/16" = 1'-0"



1 PROPOSED ROOF PLAN
SCALE: 1/4" = 1'-0"



Seal :
Lou Moglino, Architect
New Jersey License # AI 13345
Florida License # AR 92069

This document is the design, property,
& copyright of Lou Moglino, AIA, for
the exclusive use by the title client.
Any duplication or use without express
written consent of the creator is
strictly prohibited.

PROPOSED FRONT PORCH AND REAR COVERED DECK FOR:
MR AND MRS WILLIAM GELLING
4 PUDDINGSTONE WAY
FLORHAM PARK, NEW JERSEY
BLOCK: 3103 LOT: 14
COUNTY OF MORRIS

Drawing Title

EXISTING AND PROPOSED
ROOF PLAN

Revisions:	
No :	Date :
07/02/25	ISSUED FINAL DUGS
	FOR ZONING APPROVAL

Drawn by :	L. M.
Checked by :	L. M.
Project No. :	M124-22
Date :	JAN 06, 2025
Sheet No. :	

