
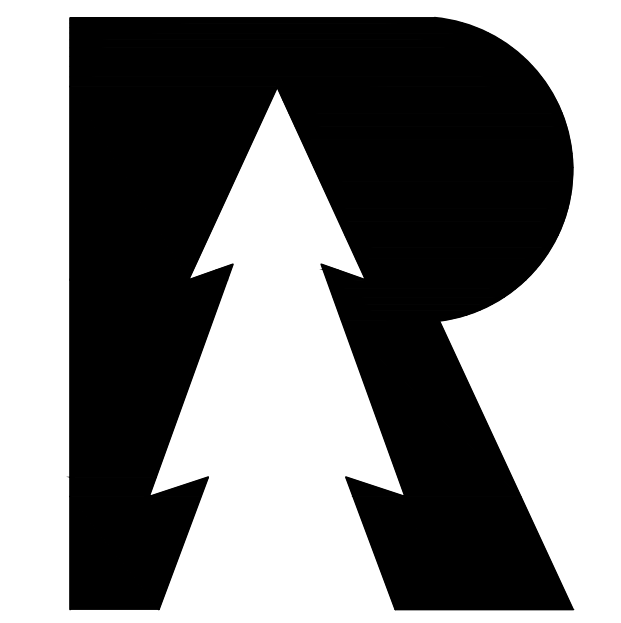
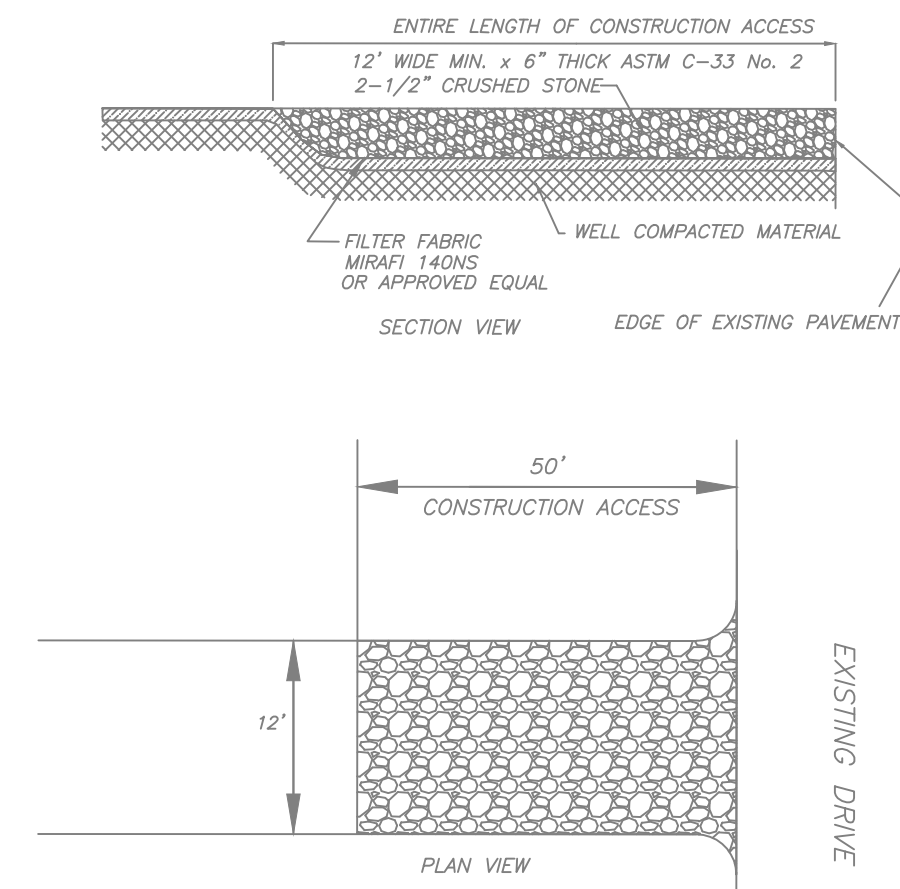
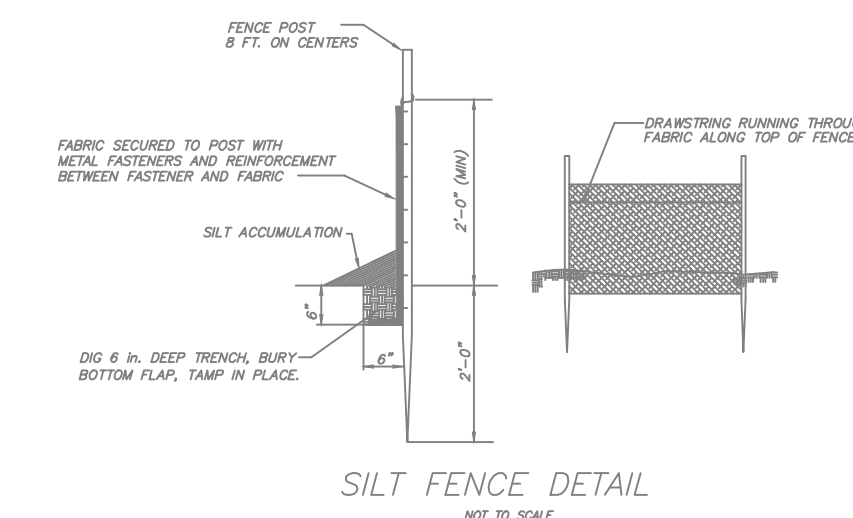
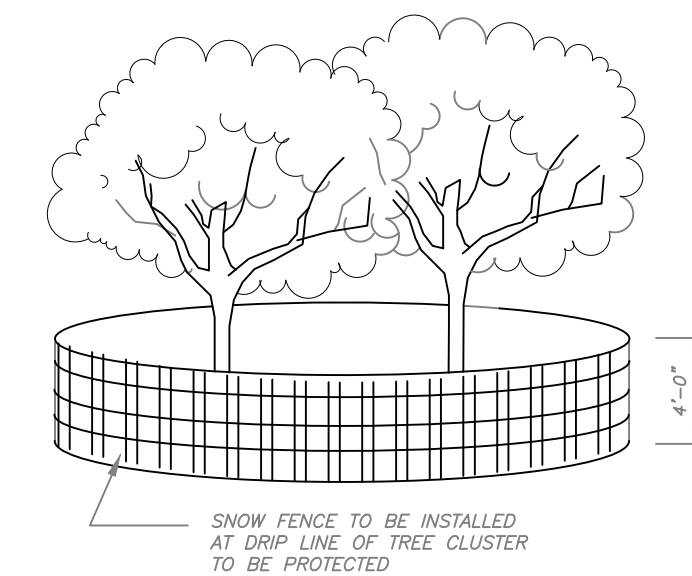


McGREEVY RESIDENCE

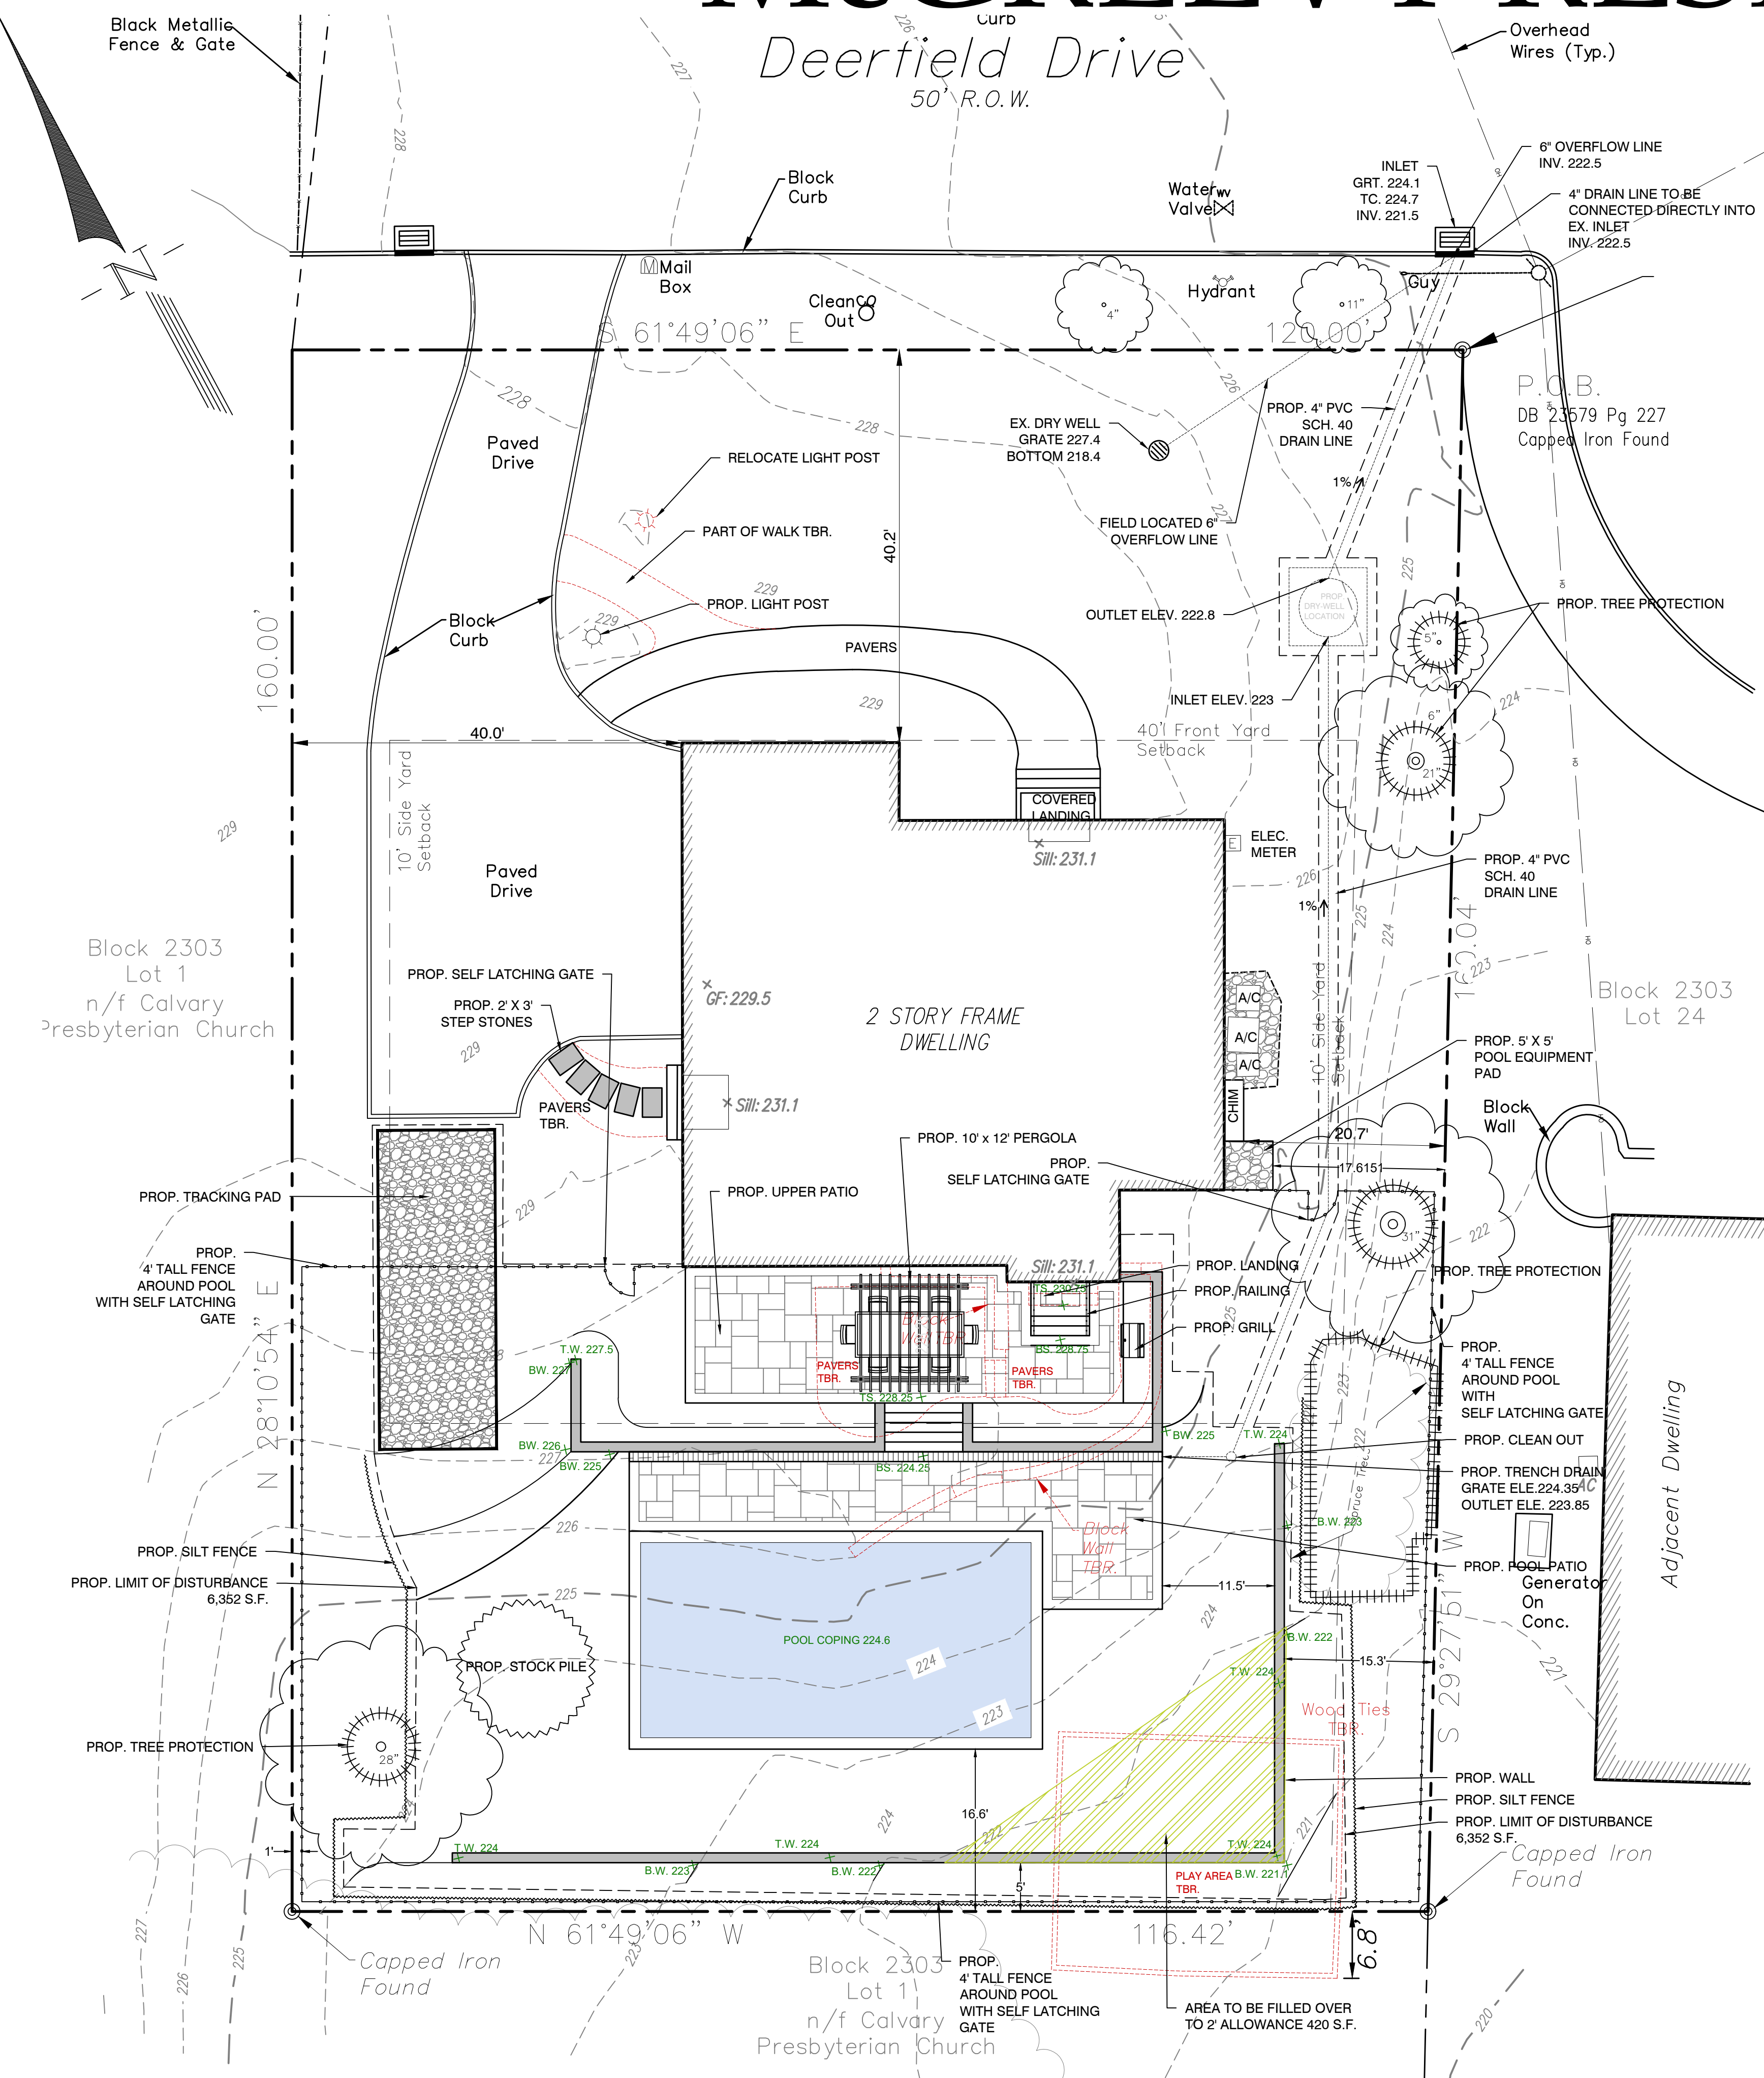

RDH Design Group
Landscape Architecture
Architecture
Project Management & Engineering

14 Blackwell Avenue
Morris Township, NJ 07960
Phone: 973-270-8807
Fax: 973-490-7044
www.rdhdesigngroup.com
Bob@rdhdesigngroup.com

ISSUE			
NO.	DATE	DESCRIPTION	INT.
1	9/27/23	ORIGINAL DOCUMENT	NS

REVISION			
NO.	DATE	DESCRIPTION	INT.
1	10/19/23	PERMIT SUBMISSION	NS
2	12/6/23	REVISION	NS
3	4/9/24	REVISION PER ZBA COMMENTS	NS

LOT 25 BLOCK 2303
McGREEVY RESIDENCE
29 DEERFIELD DRIVE
BOROUGH OF FLORHAM PARK
MORRIS COUNTY
NEW JERSEY

Project Number: Scale: 1" = 10' - 00"
Drawn By: NS Approved By: RH

Drawing Name:
GRADING PLAN & DETAILS

Drawing Number:

SI.1
BRIAN M. HOARLE
NJ. PE. LIC. #43521

