

KLESSE FORBES

KLESSE FORBES ARCHITECTS
38 CHATHAM ROAD
SHORT HILLS, NEW JERSEY 07078
PHONE (973) 379-6602
KLESSE.COM

TIMOTHY P. KLESSE, AIA, ASID
NJ 09204 NY 027863

ROBERT W. FORBES, AIA, LEED AP
NJ 21AI01962600

ALTERATIONS TO RESIDENCE OF:

Mr & Mrs. Marchese
162 Summit Road
Florham Park, NJ 07932

LEGEND OF CONSTRUCTION

- EXIST. PARTITION TO REMAIN
- EXIST. PARTITION TO BE REMOVED
- NEW PARTITION
- NEW 2 x 6 PARTITION
- NEW 42" HIGH PARTITION
- NEW INTERIOR BEARING PARTITION
- BRICK / STONE
- 4 x 4 POST PROVIDE SOLID BLOCKING AS REQUIRED
- 4 x 6 POST POST ABOVE
- ARCHED OPENING
- BEDROOM #1 ROOM NAME
- FLOOR/PLUMBING (SEE SPEC.)
- CEILING/WALL HEIGHT
- CEILING/WALL HEIGHT @ POINT
- BEAM CONFIGURATIONS:
FLUSH RECESSED SEMI-RECESSED DROPPED

All structure as indicated on plans is for floor above
This document and the ideas and designs incorporated herein, as an instrument of professional service, is the property of Klesse Associates P.A. and is not to be used in whole or in part without the written authorization of Klesse Associates P.A.

NO.	REVISION	DATE
-----	----------	------

DRAWING TITLE :
ROOF PLAN

IF THIS LINE MEASURES 3" DRAWING IS AT FULL SCALE
IF THIS LINE MEASURES 1-1/2" DRAWING IS AT 1/2 SCALE
DATE:

04/03/2026

SCALE:
1/8" = 1'-0"
SEE GRAPHIC SCALE ABOVE

DRAWN BY:

PG/RF

CHECKED BY:


TK

DRAWING NUMBER

BOA-4

PROJECT No 25053 SHEET 4 OF 4

MARCHESE

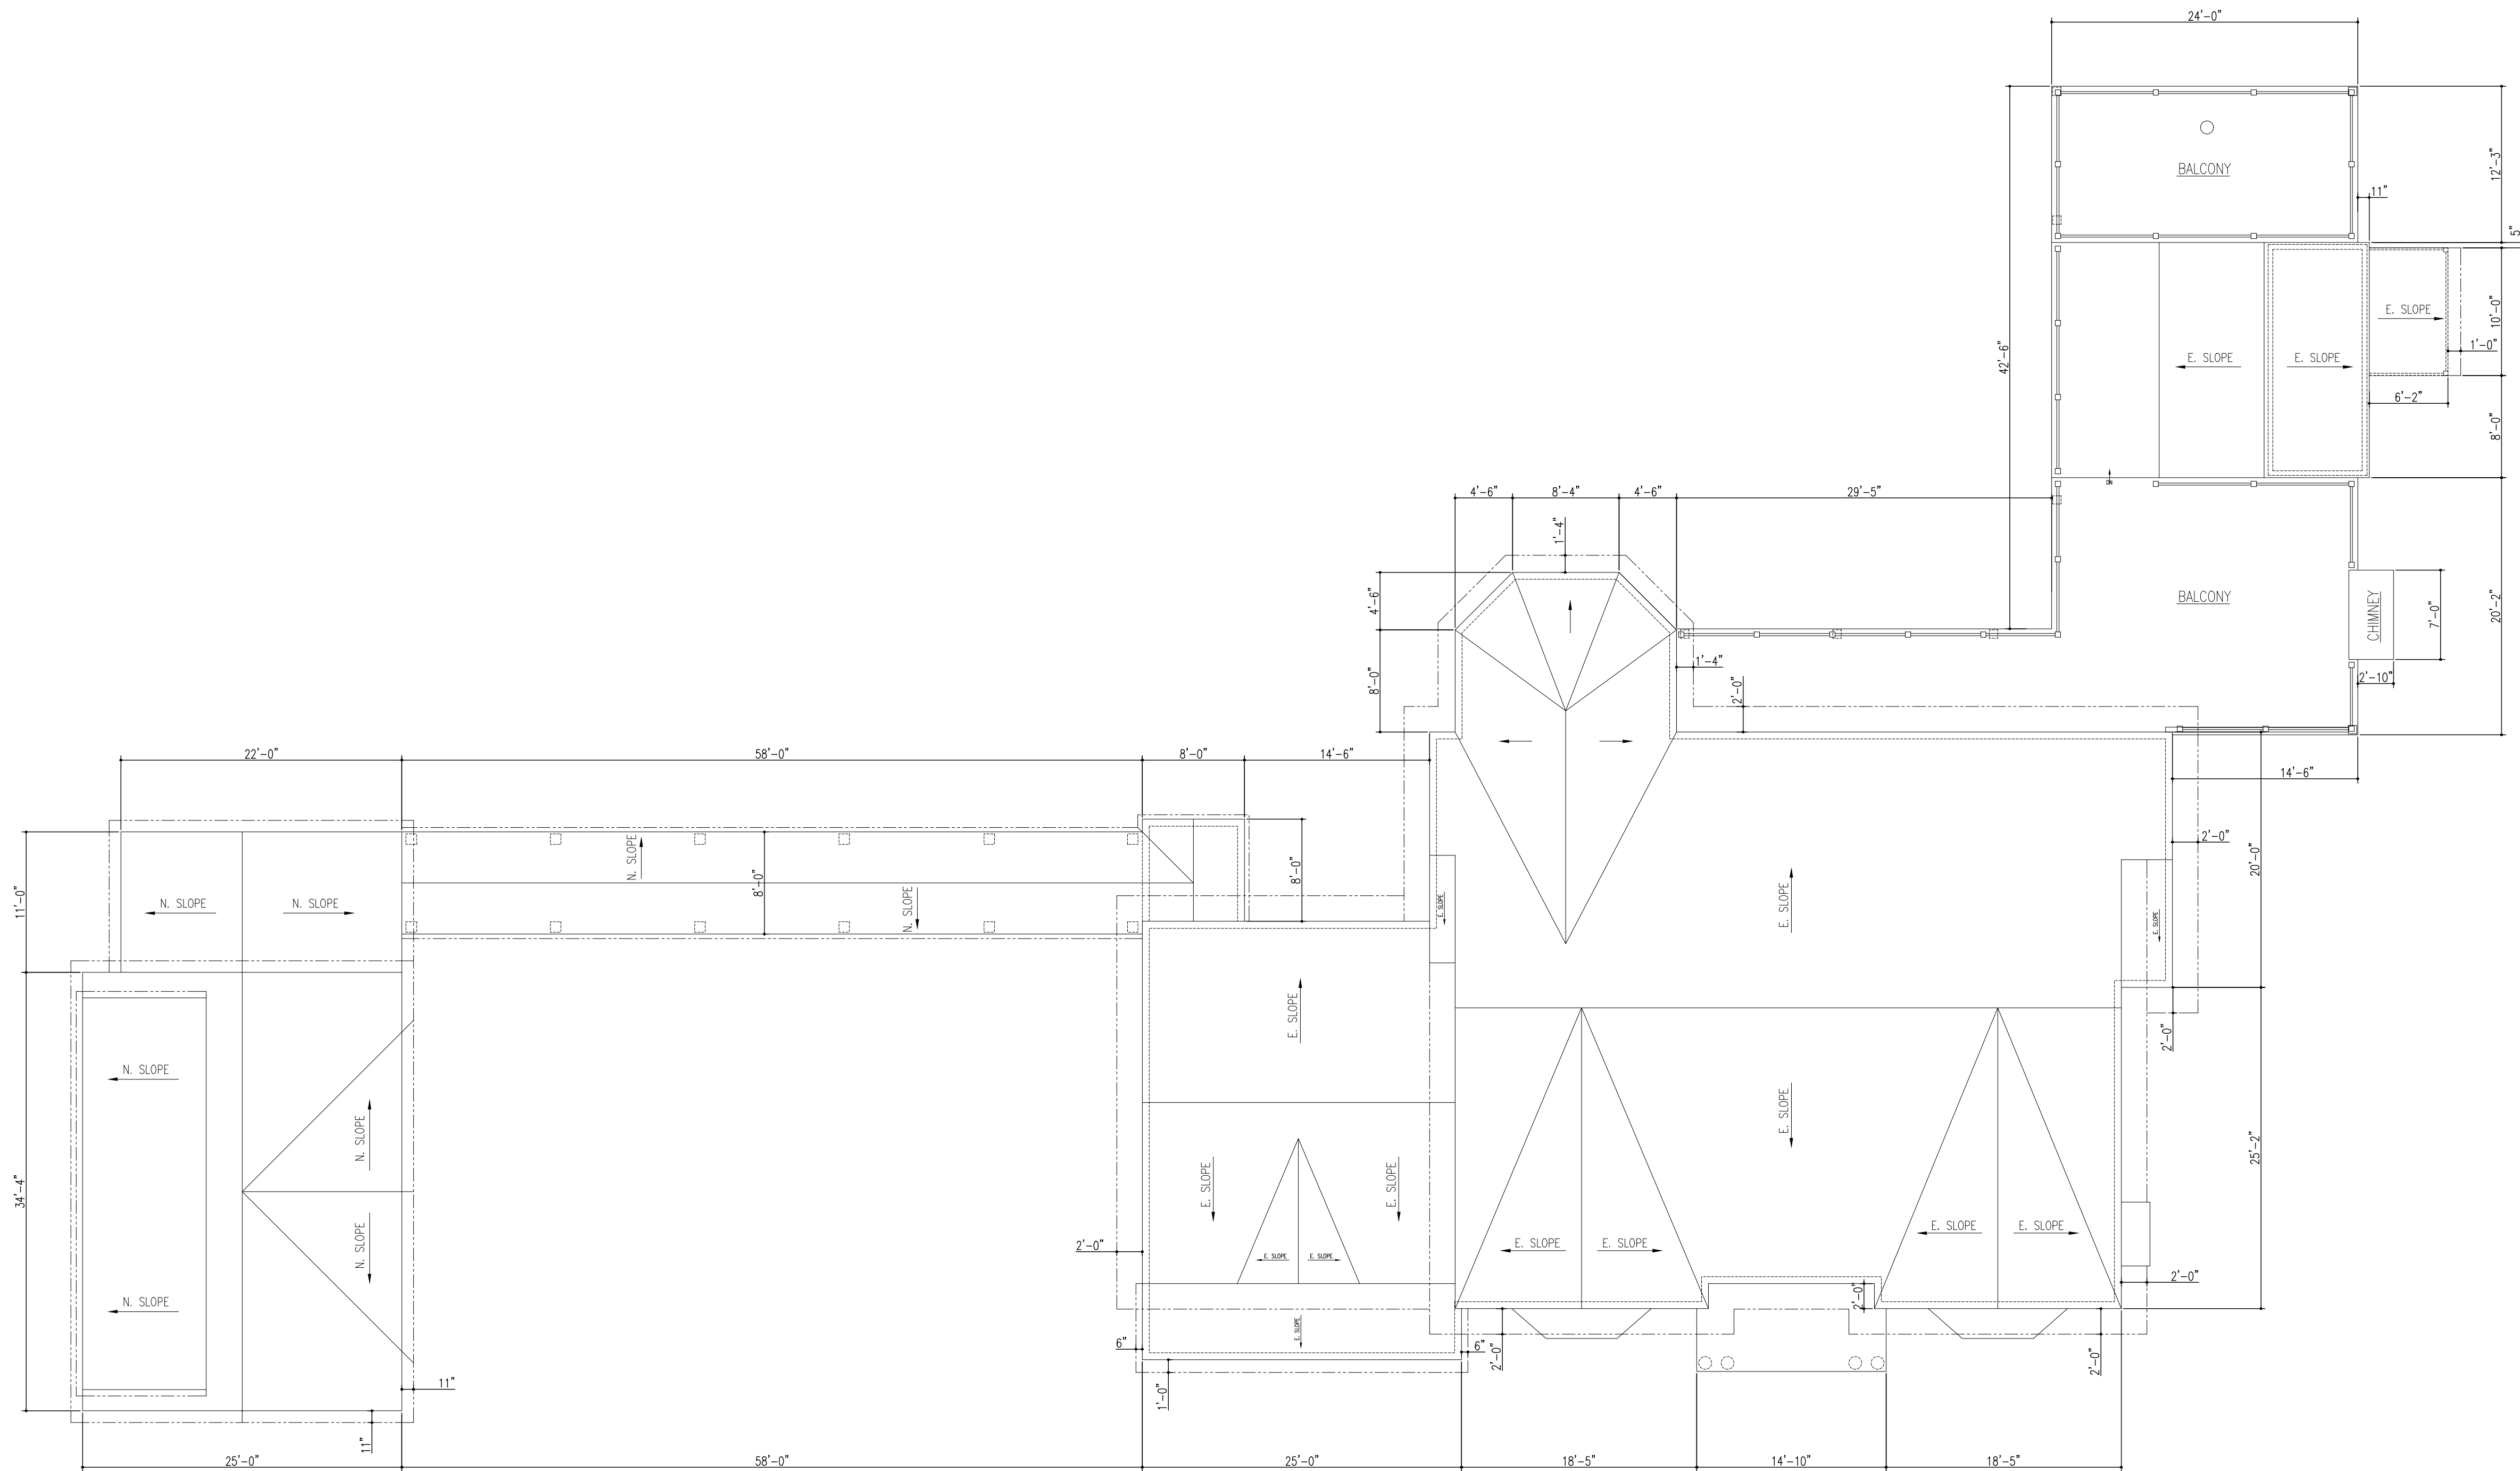

ROOF PLAN