


1/07/2026, 12:52:28 pm C:\Users\BKS\OneDrive - KSS Architects LLP\Desktop\KRE12\_Vreeland\KRE12\_Vreeland\Graphics\09\_Working Drawings\3D Model\2025-23325 KRE 12 Vreeland Road\_detached.rvt THE LINE SHOWN AT LEFT IS EXACTLY ONE INCH LONG AT THIS SHEET'S ORIGINAL PAGE SIZE. DO NOT SCALE CONTENTS OF THIS DRAWING.

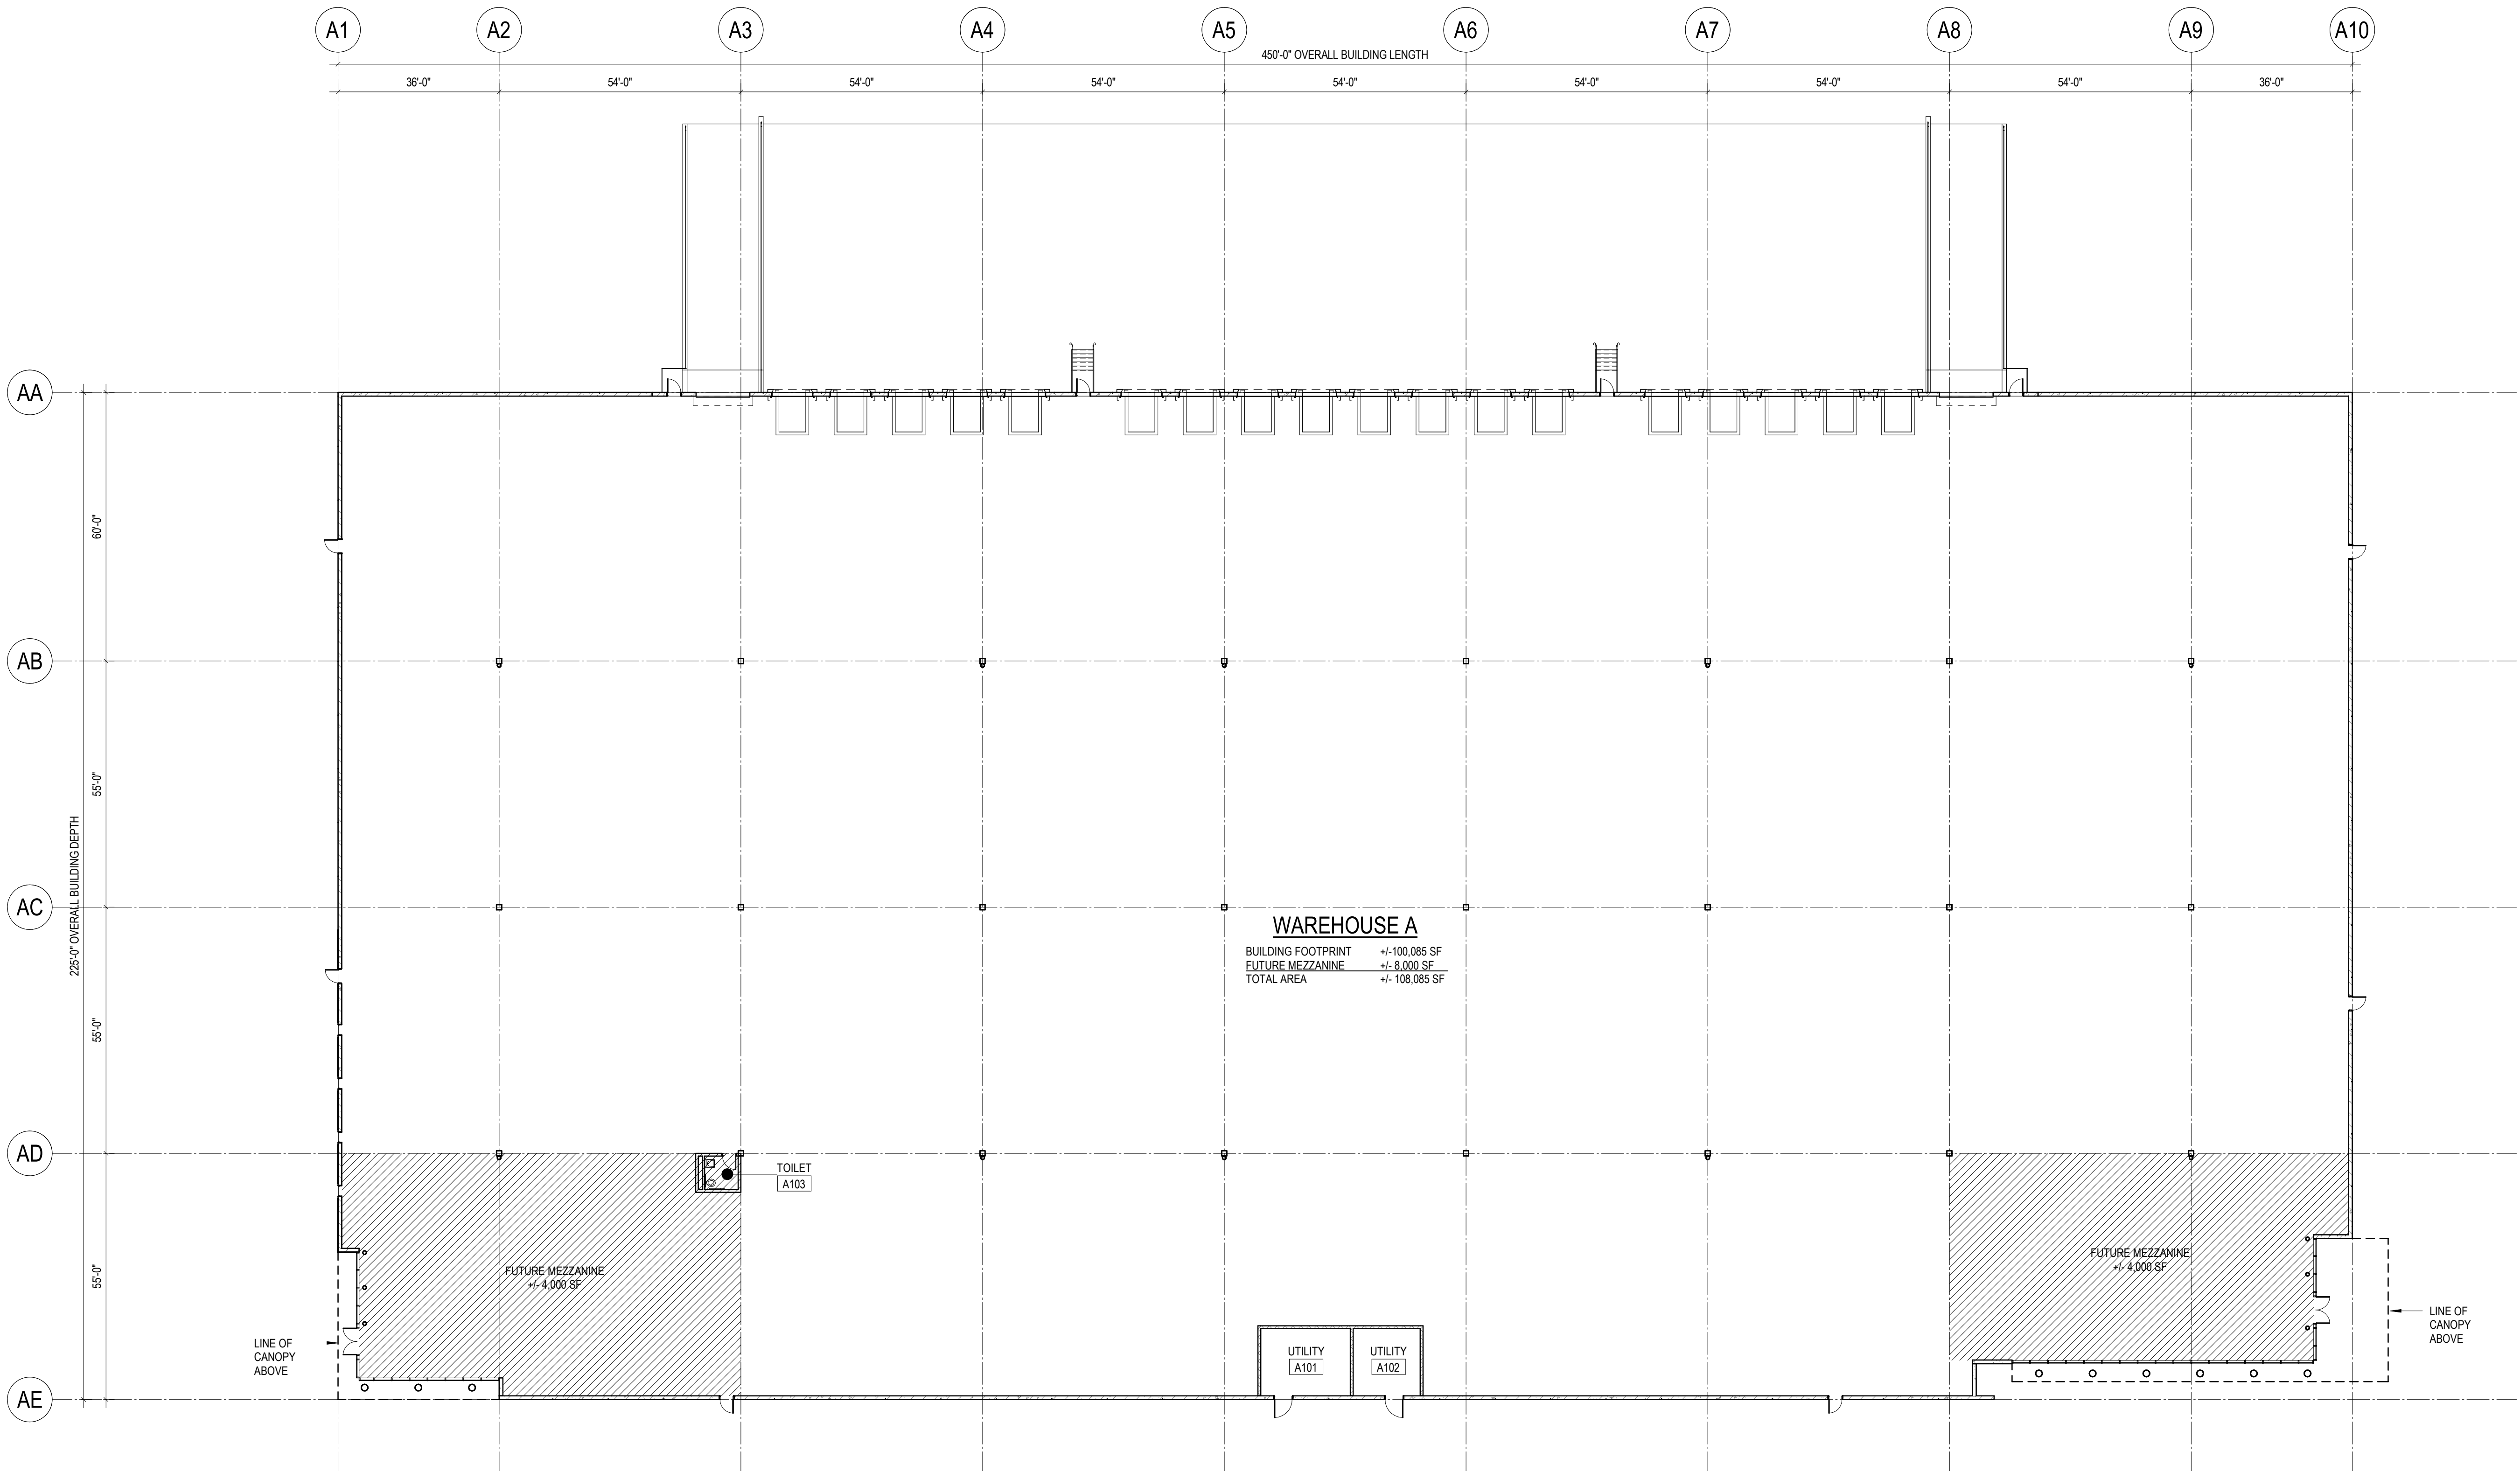

1 PB PLAN BUILDING A  
PB-101 1" = 20'-0"



# 12 VREELAND RD

KRE GROUP  
FLORHAM PARK, NJ 07932


| No. | Date | Description |
|-----|------|-------------|
|     |      |             |
|     |      |             |
**KSS ARCHITECTS**  
1100 Ludlow Street, Suite 502  
Philadelphia, PA 19107  
t: 215.320.3000  
[www.kssarchitects.com](http://www.kssarchitects.com)  
**GLADSTONE DESIGN, INC**  
265 Main Street, PO Box 400  
Gladstone, NJ 07934  
t: 908.234.0309

# KSS

Project No.: 2025-23325  
Issued: 6/26/26  
BUILDING A PLAN

# PB-101

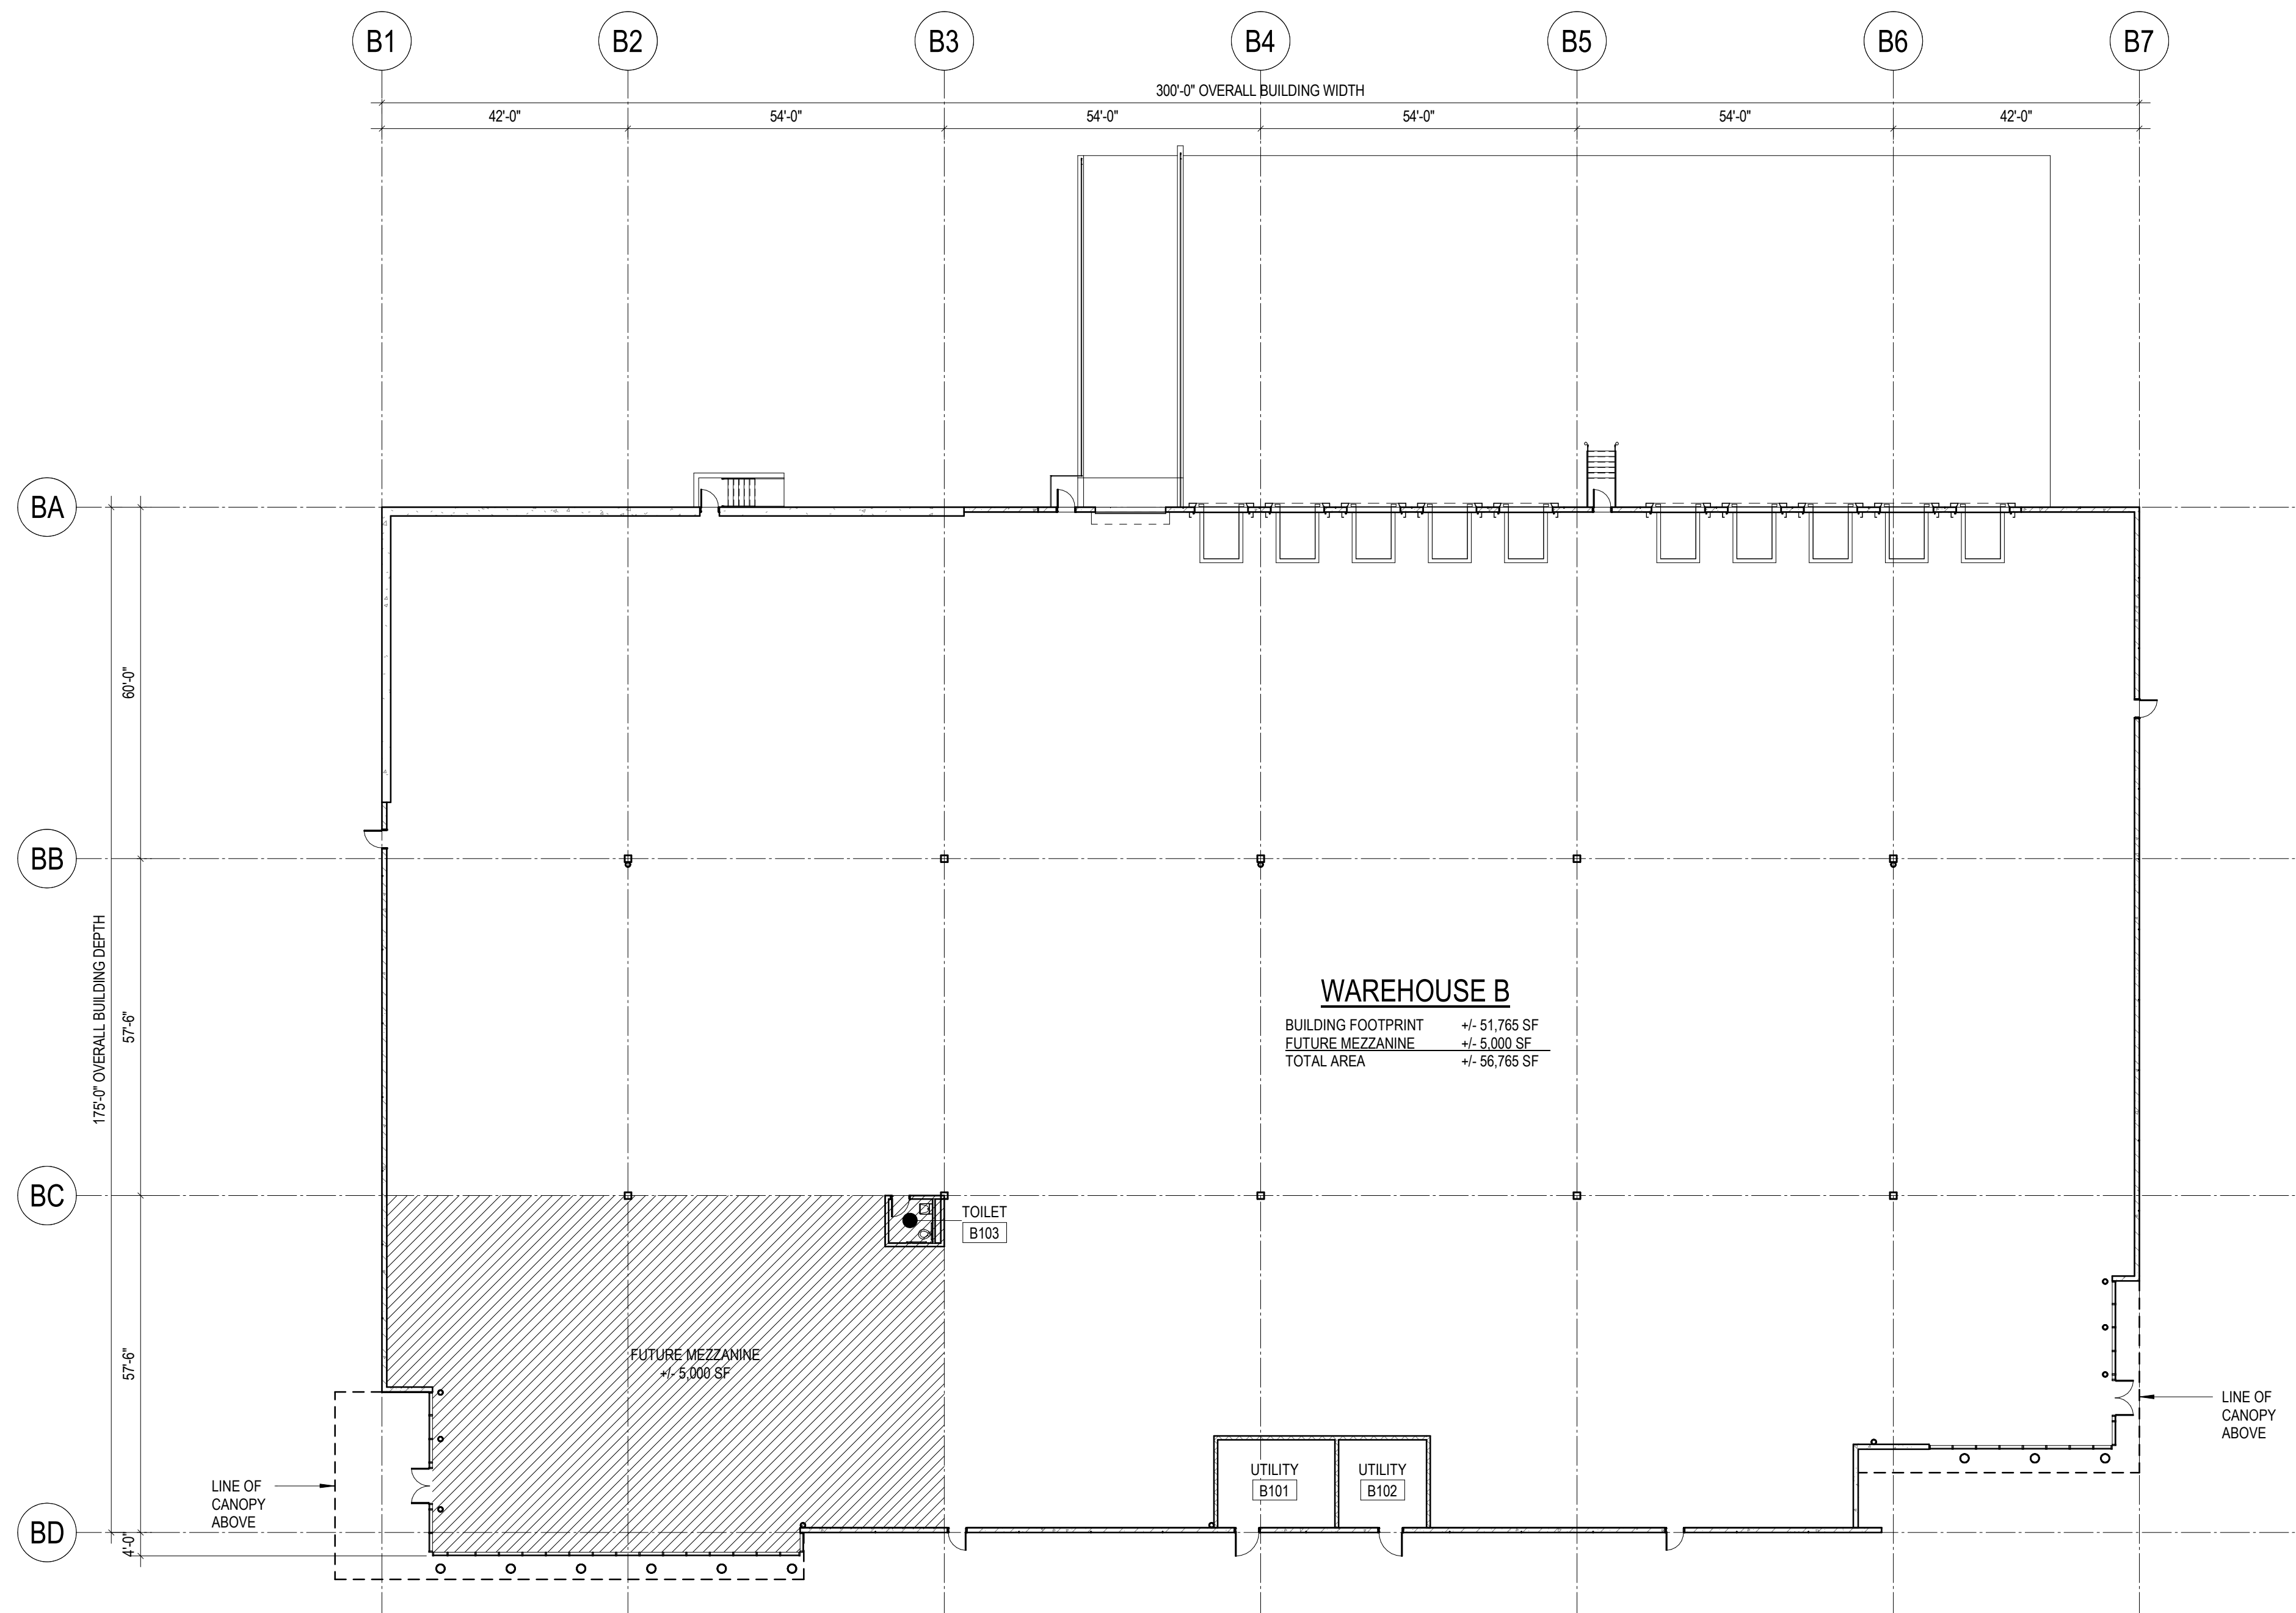

1 PB PLAN BUILDING B  
PB-102 1" = 20'-0"



**12 VREELAND RD**

KRE GROUP  
FLORHAM PARK, NJ 07932

[illegible]

**KSS ARCHITECTS**

1100 Ludlow Street, Suite 502  
Philadelphia, PA 19107  
t: 215.320.3000

www.kssarchitects.com

**GLADSTONE DESIGN, INC**  
265 Main Street, PO Box 400  
Gladstone, NJ 07934  
t: 908.234.0309





# KSS

Project No.: 2025-23325

**Issued: 6/26/26**

*BUILDING B PLAN*

**PB-102**

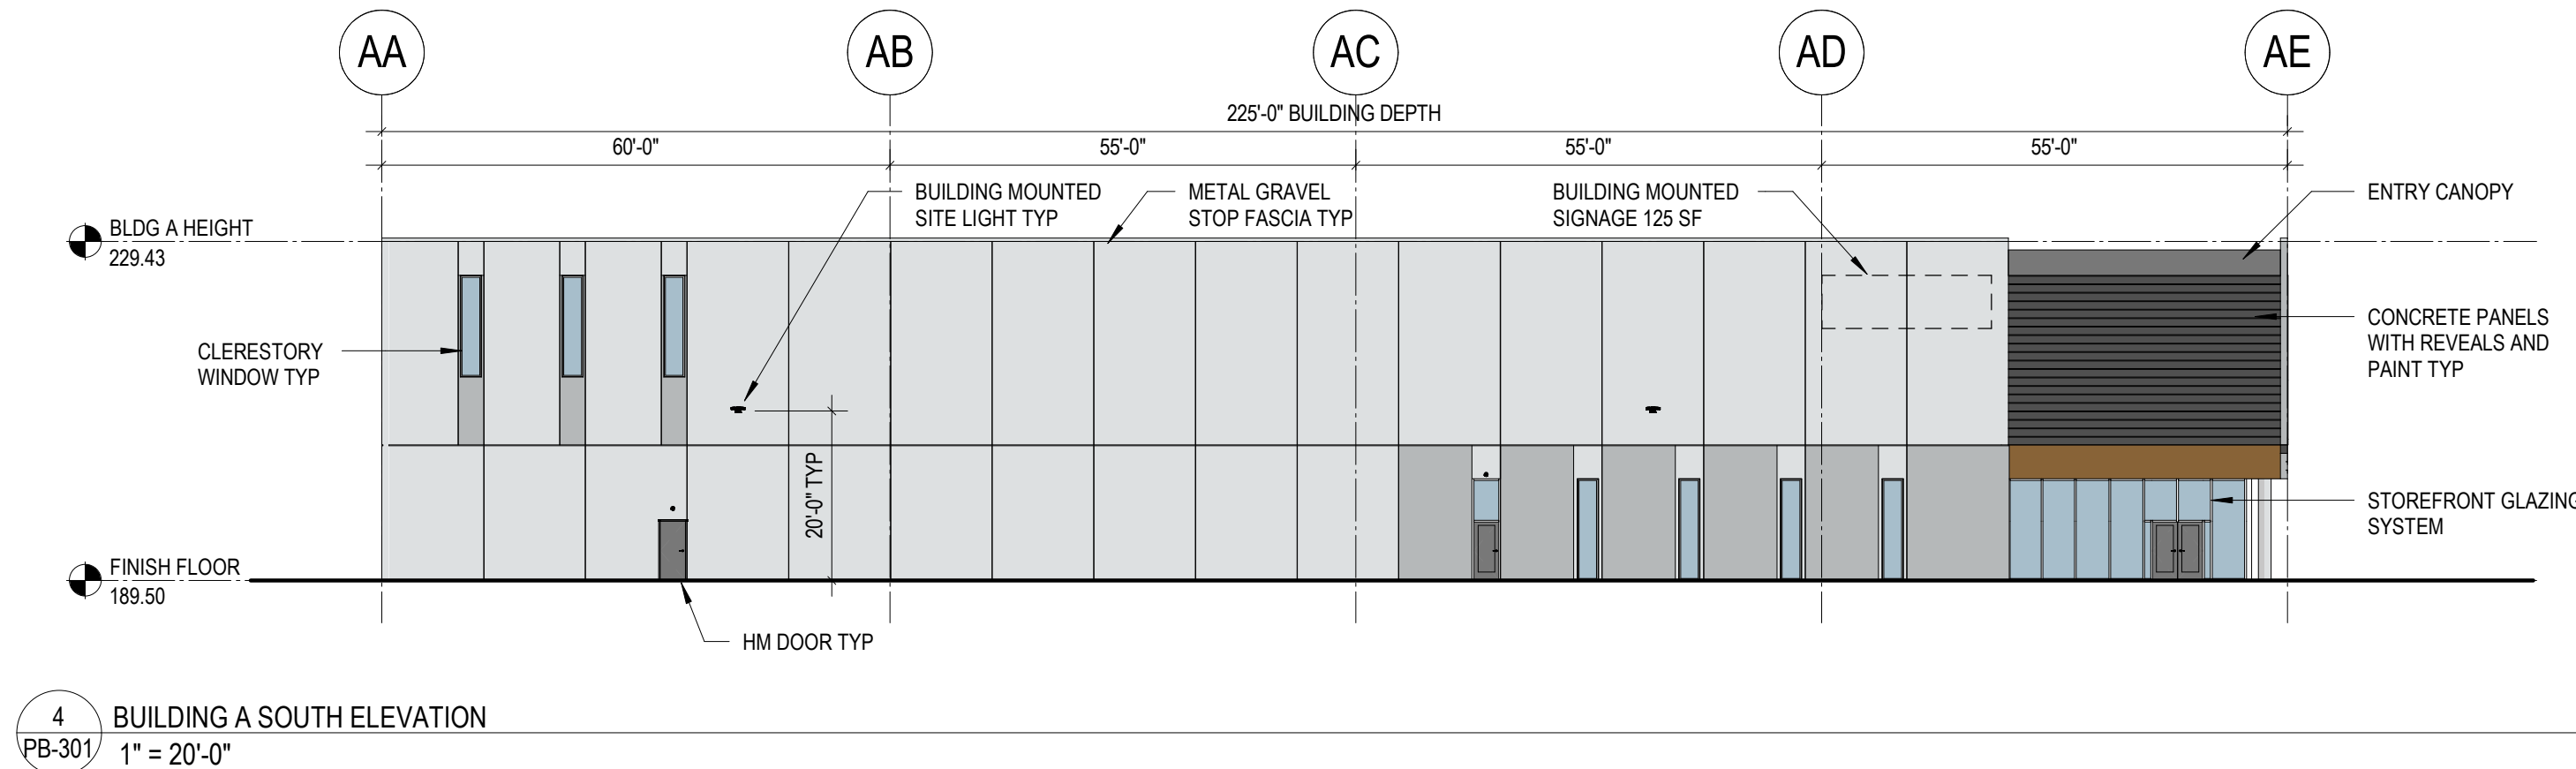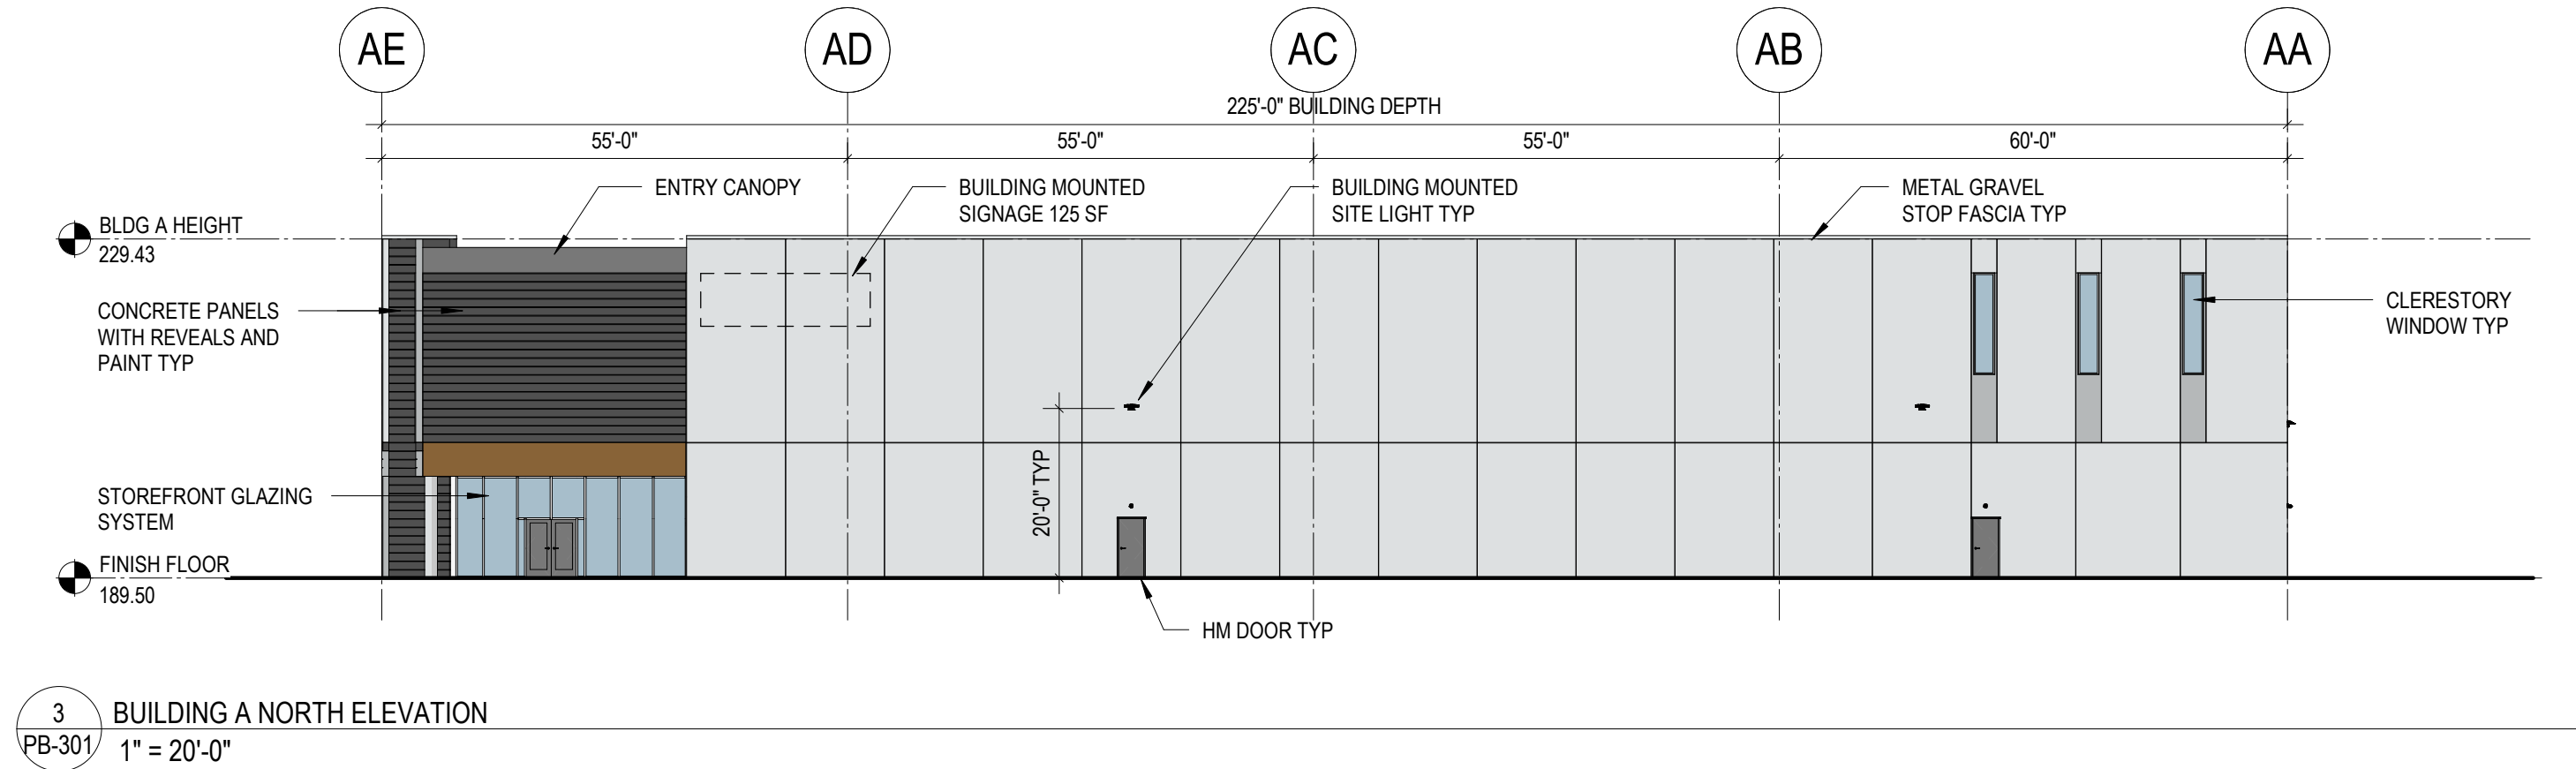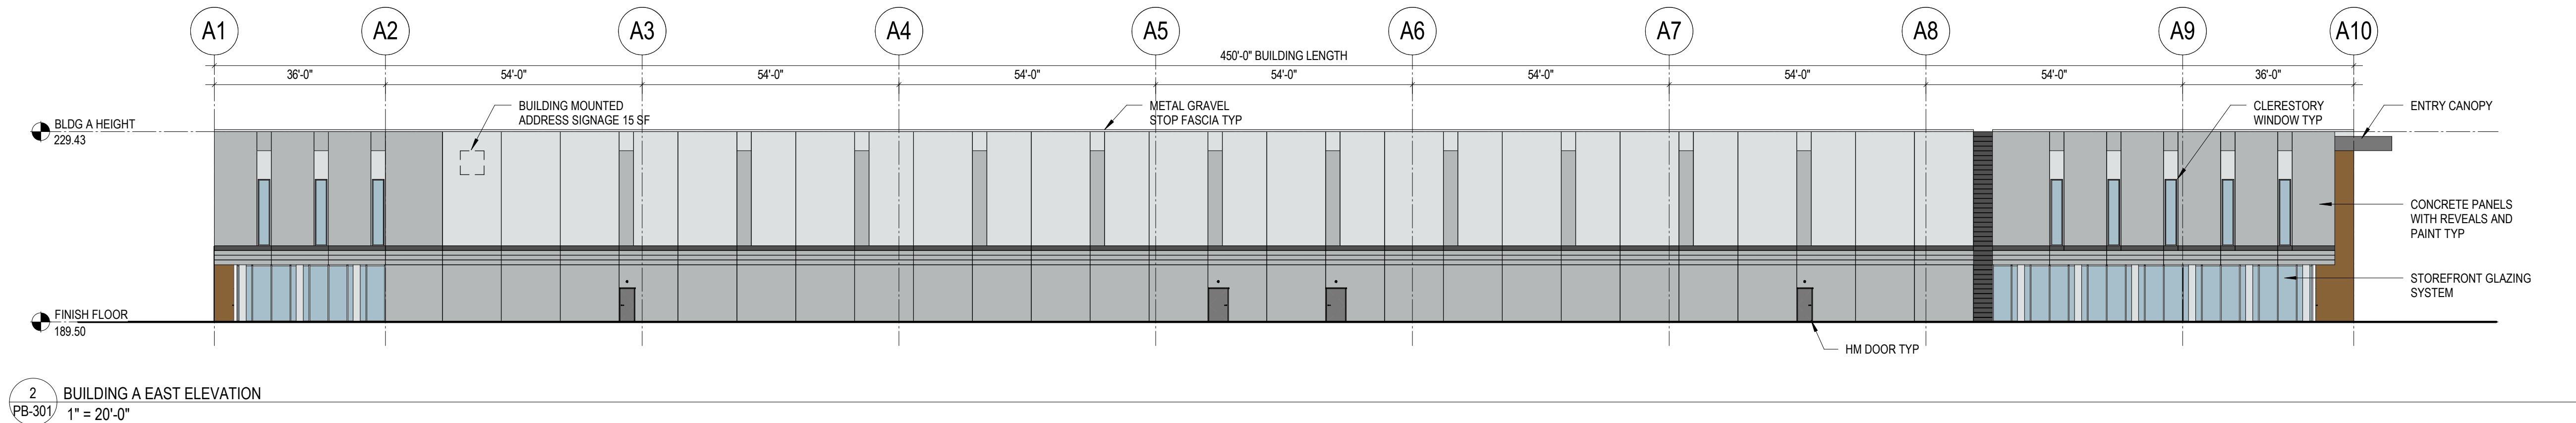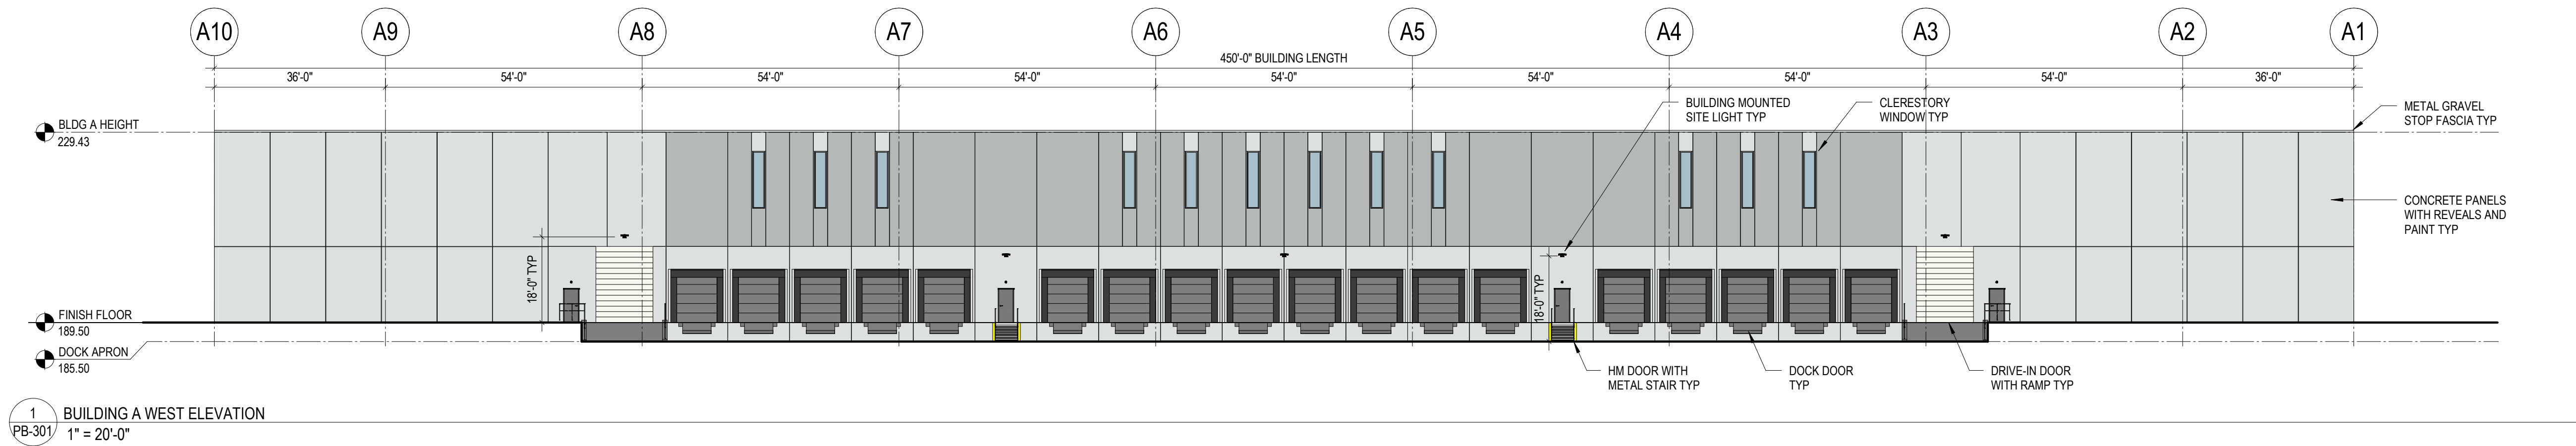

12 VREELAND RD

KRE GROUP  
FLORHAM PARK, NJ 07932





| No. | Date | Description |
|-----|------|-------------|
|     |      |             |
|     |      |             |
KSS ARCHITECTS  
1100 Ludlow Street, Suite 502  
Philadelphia, PA 19107  
t: 215.320.3000  
  
www.kssarchitects.com  
  
GLADSTONE DESIGN, INC  
265 Main Street, PO Box 400  
Gladstone, NJ 07934  
t: 908.234.0309

KSS

Project No.: 2025-23325  
Issued: 6/26/26  
BUILDING A  
ELEVATIONS

PB-301

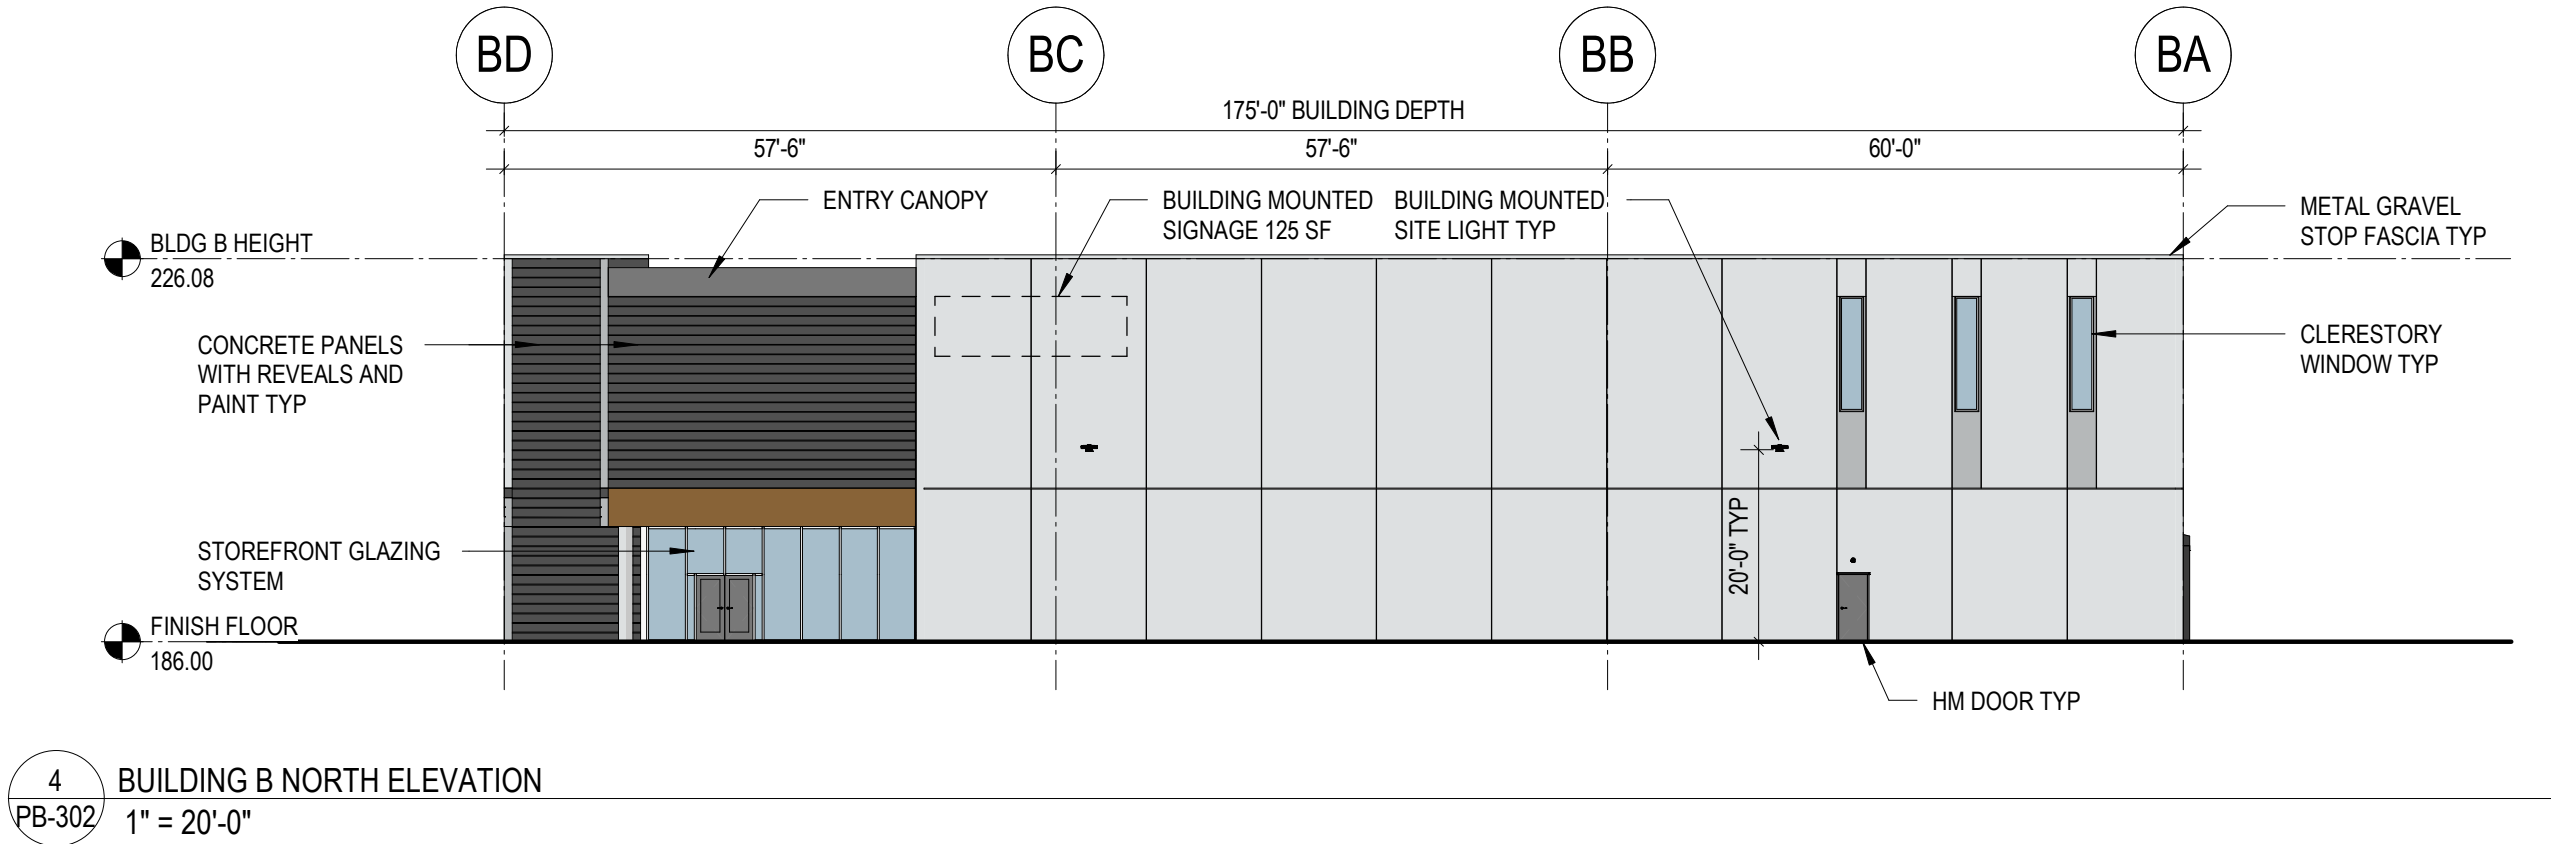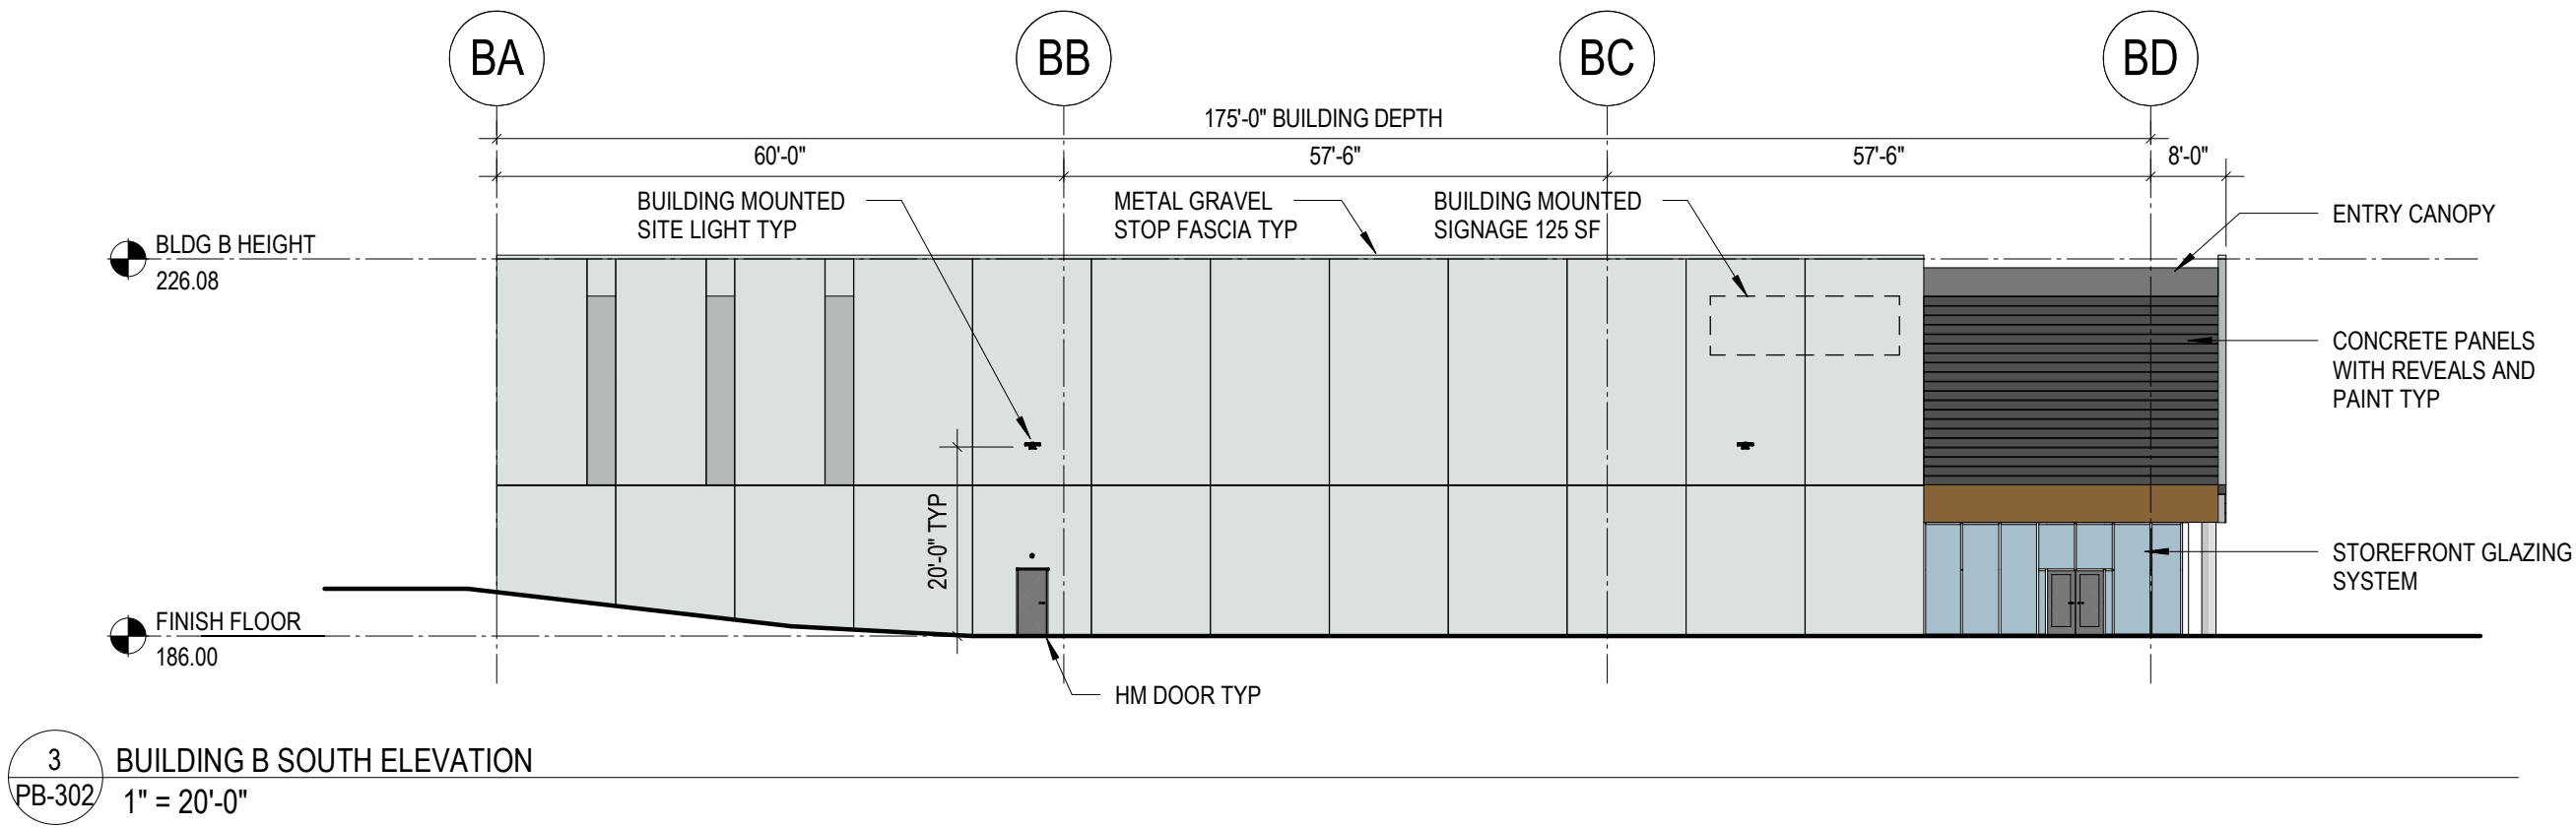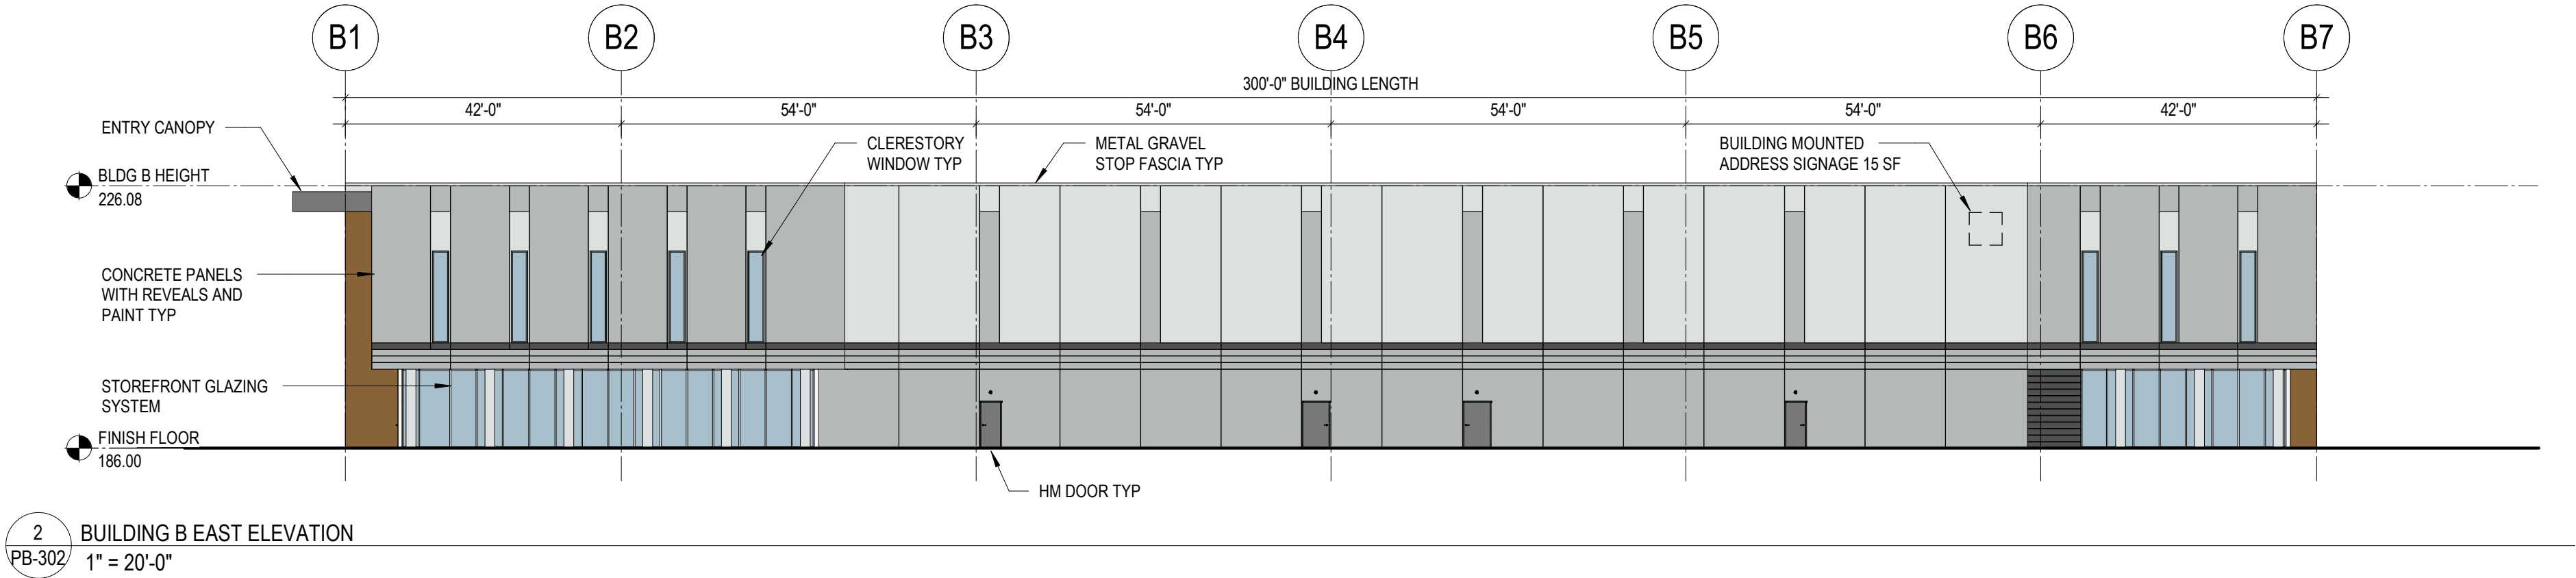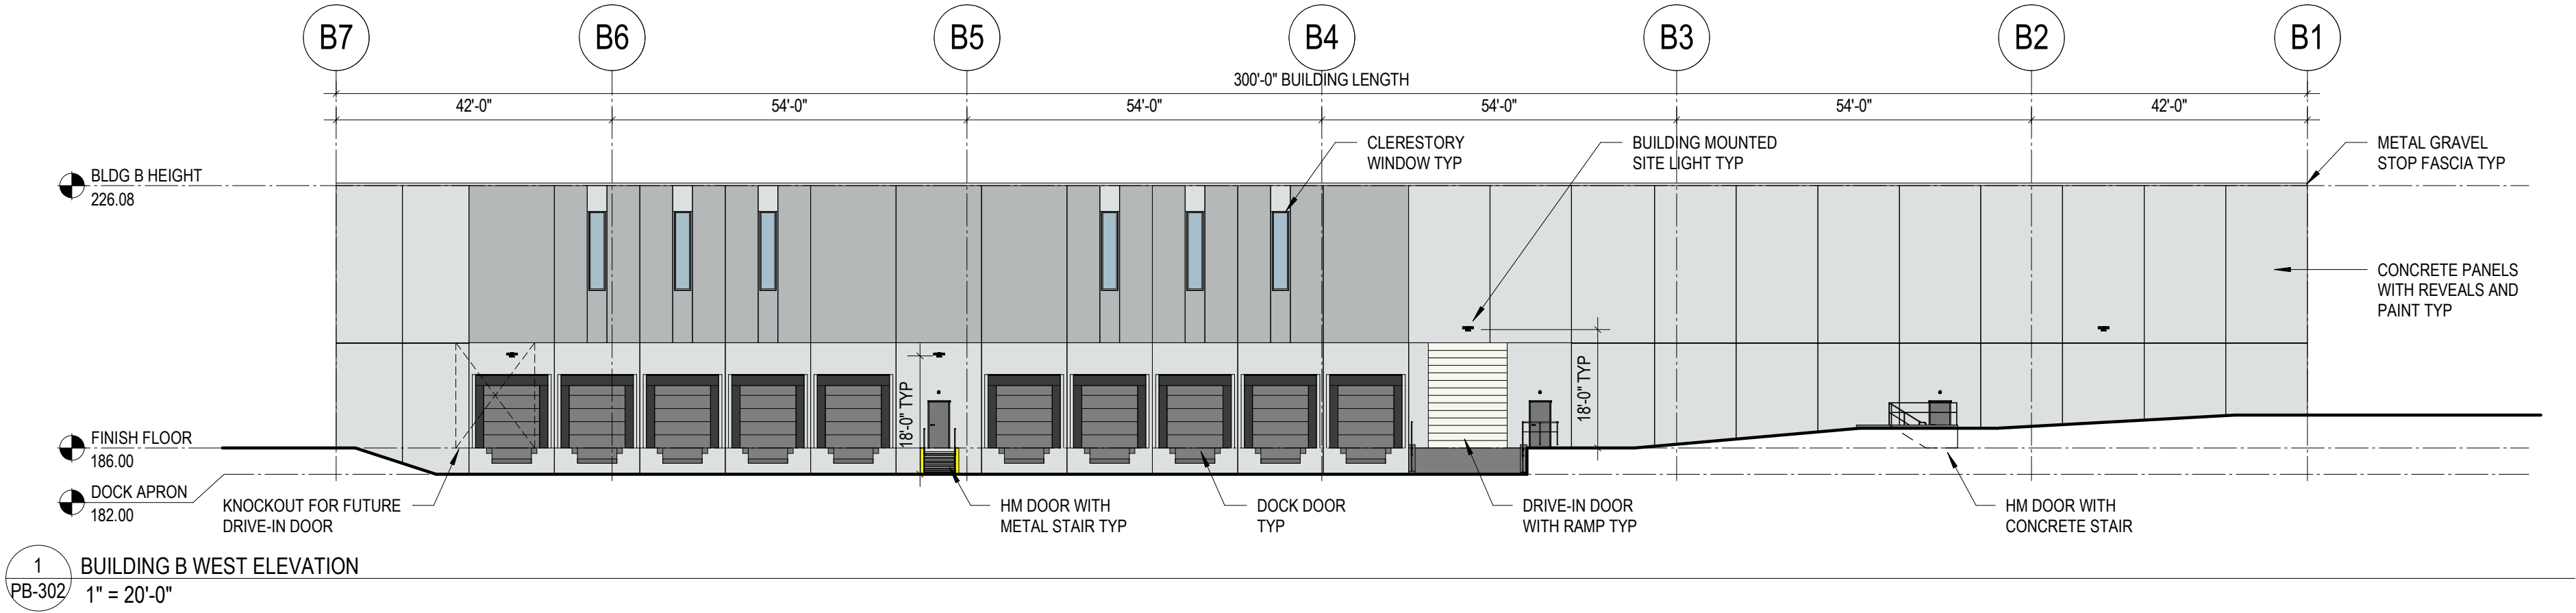

12 VREELAND RD

KRE GROUP  
FLORHAM PARK, NJ 07932

| No. | Date | Description |
|-----|------|-------------|
|     |      |             |
|     |      |             |
KSS ARCHITECTS  
1100 Ludlow Street, Suite 502  
Philadelphia, PA 19107  
t: 215.320.3000

www.kssarchitects.com  
GLADSTONE DESIGN, INC  
265 Main Street, PO Box 400  
Gladstone, NJ 07934  
t: 908.234.0309

KSS

Project No.: 2025-23325  
Issued: 6/26/26  
BUILDING B  
ELEVATIONS

PB-302