
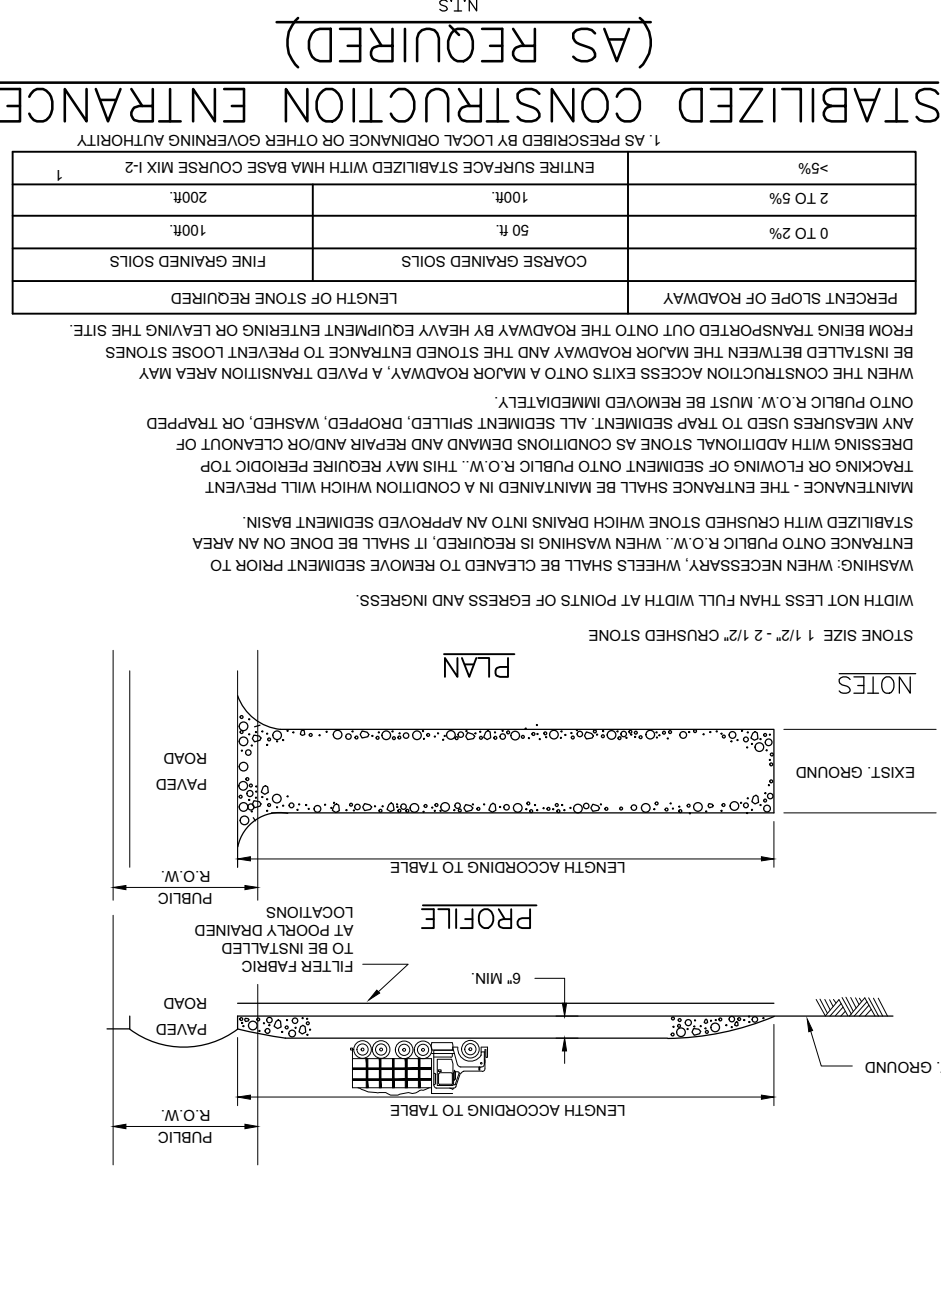
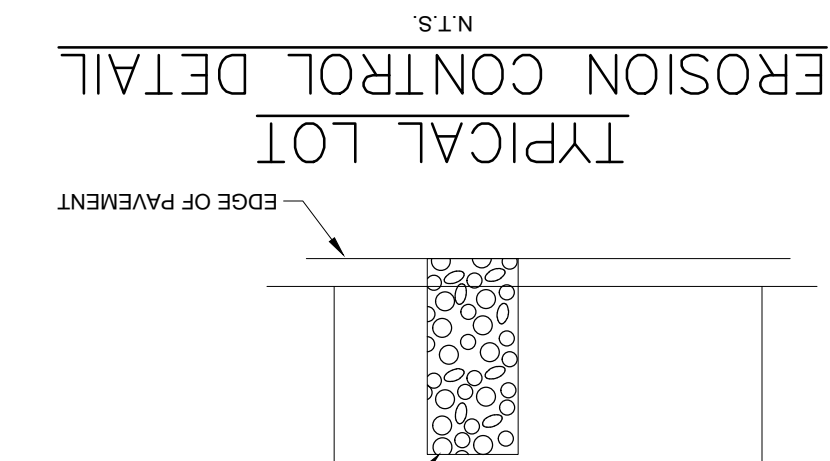
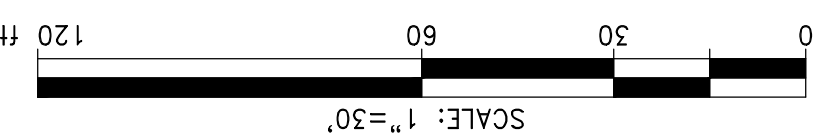
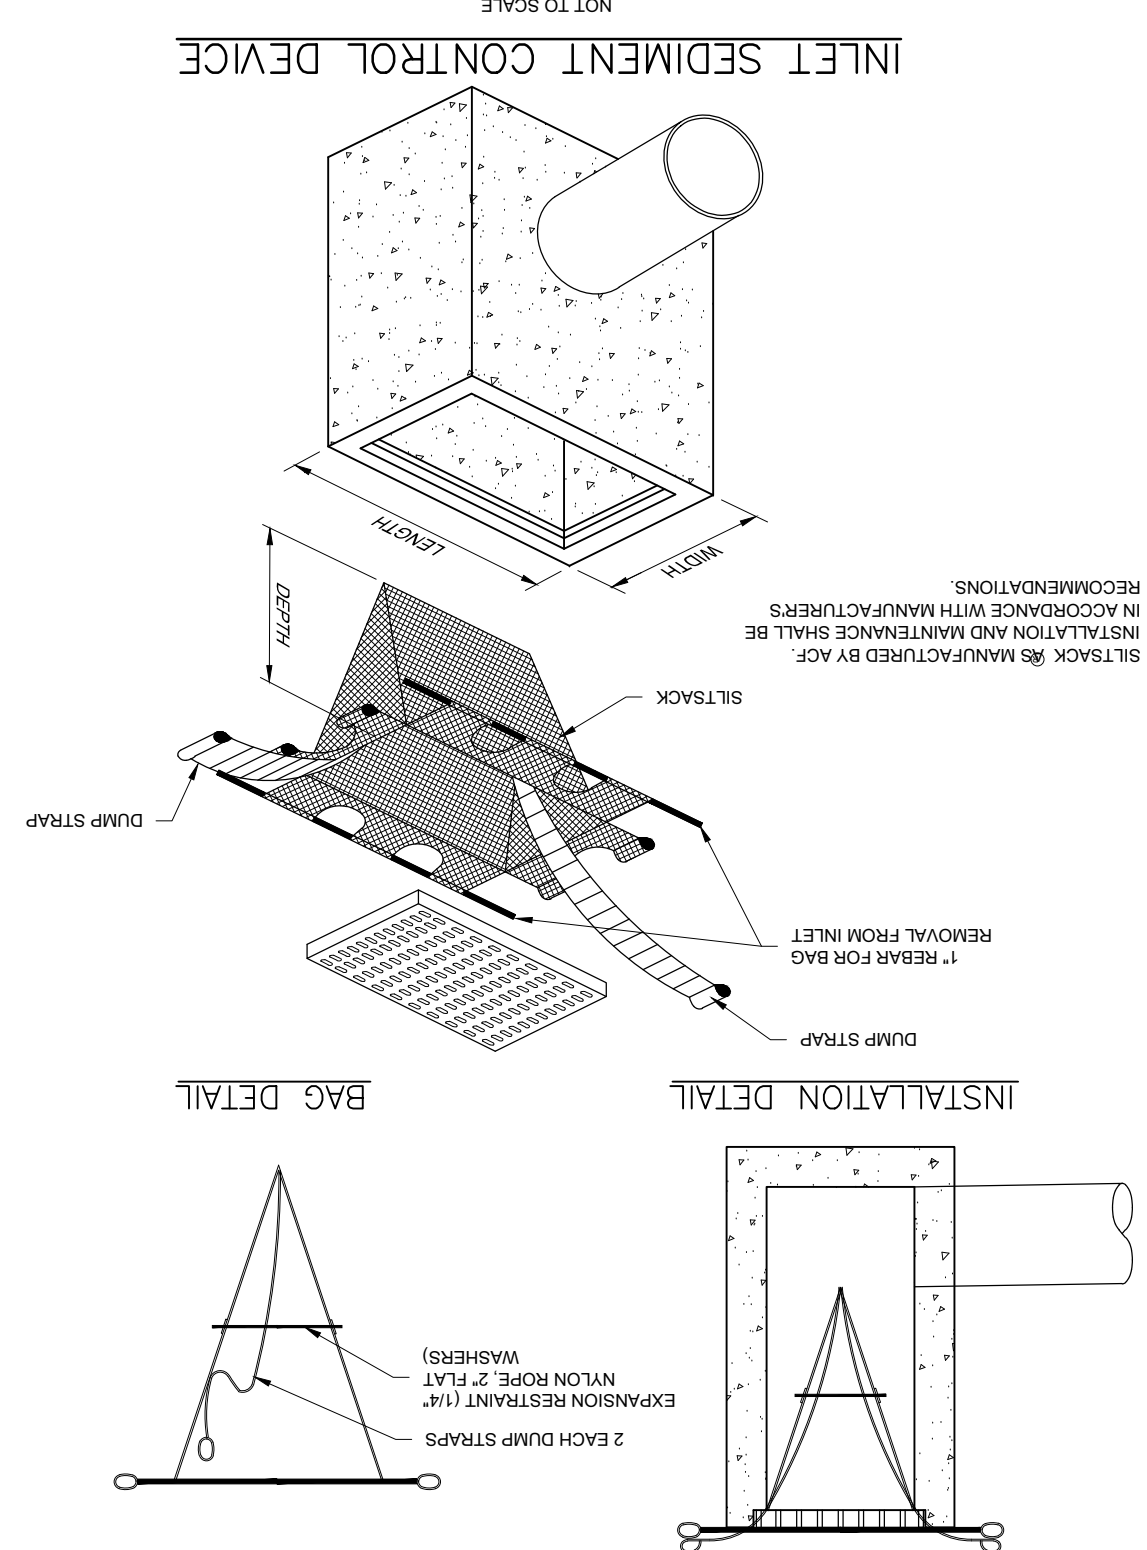


7 MONTHS	TOTAL DURATION
1 DAY	1. INITIAL SOIL EROSION AND SEDIMENT CONTROL DEVICES

[illegible]

SOIL EROSION & SEDIMENT CONTROL PLAN

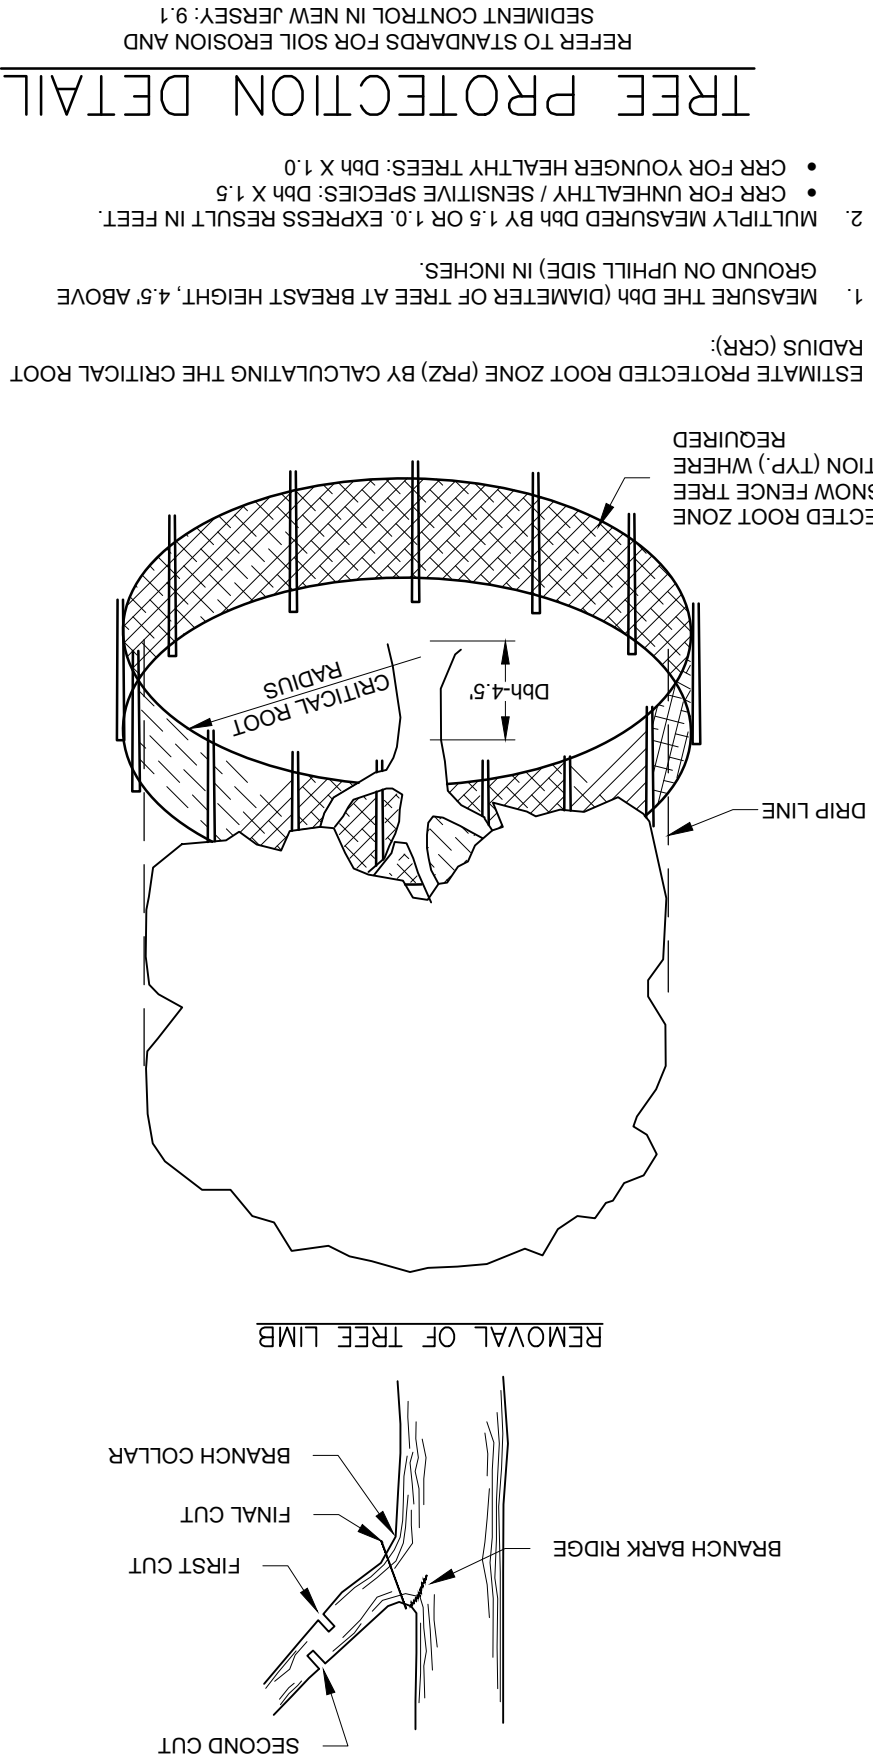