


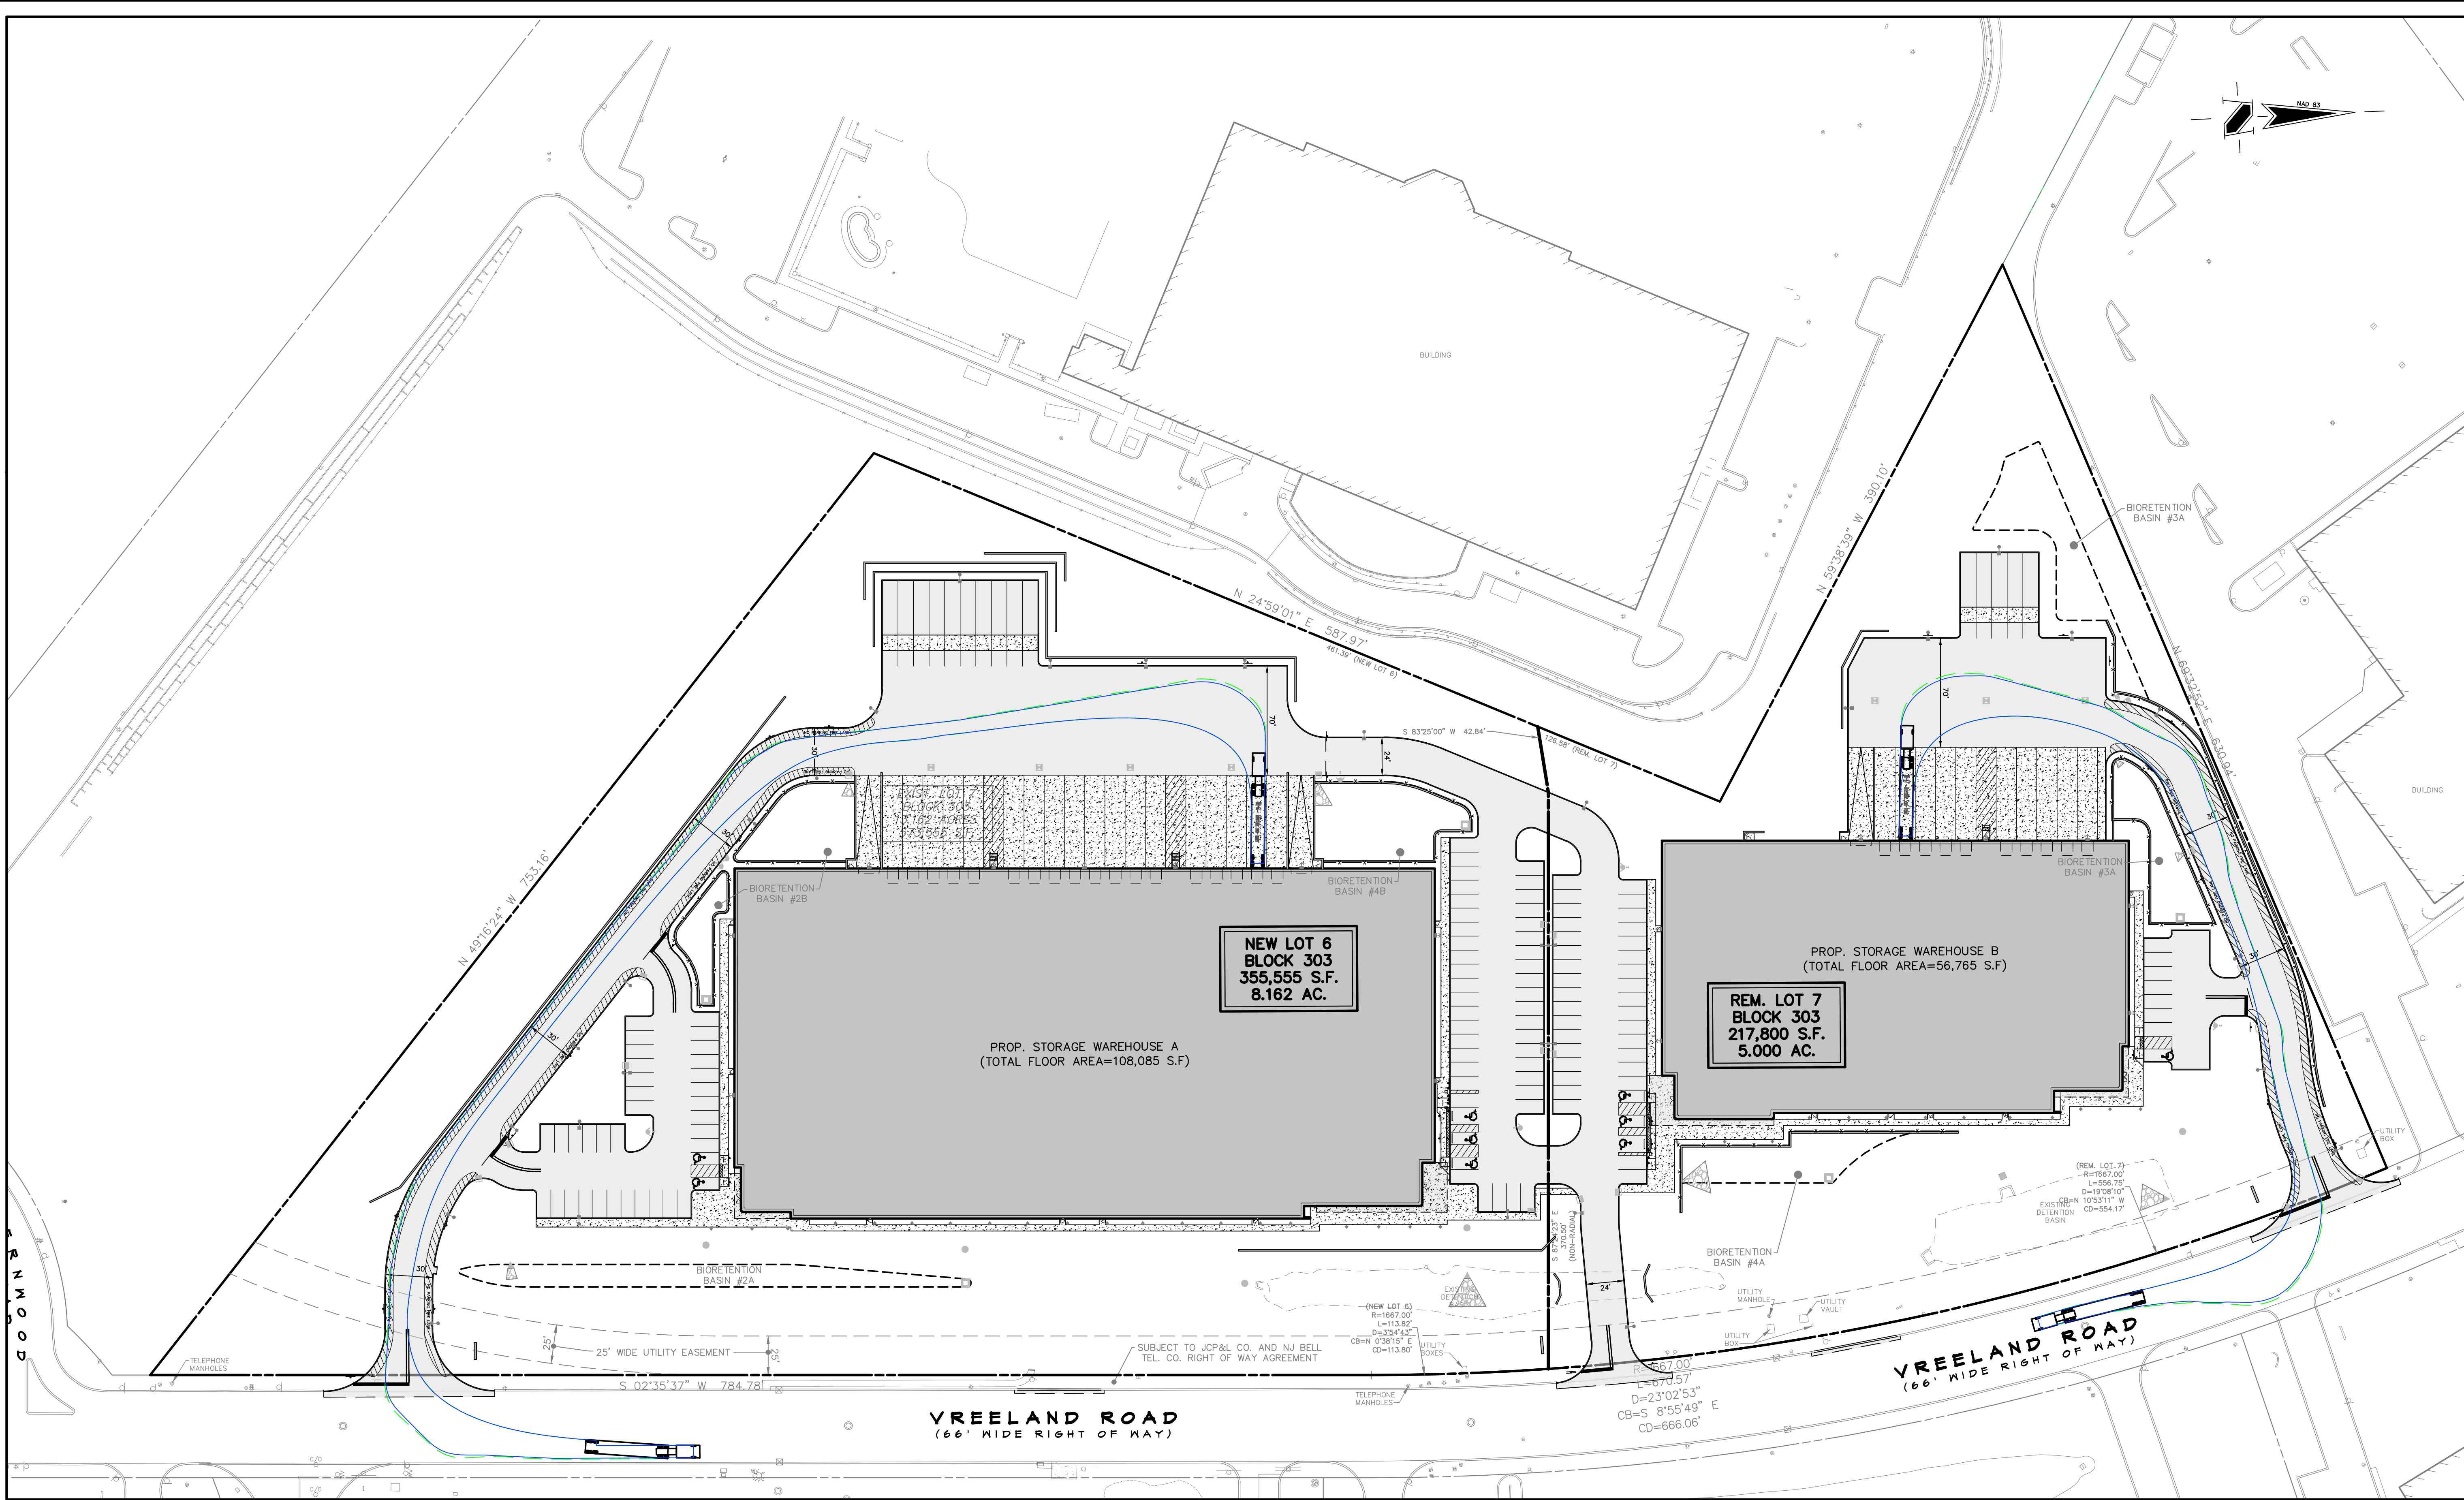

REVISIONS

| NO. | DATE | DESCRIPTION |
|-----|------|-------------|
|     |      |             |
|     |      |             |
GDI

www.gladstonedesign.com

GLADSTONE DESIGN, Inc.

Consulting Engineers  
Land Surveyors  
Landscape Architects  
Land Planners

265 Main Street, P.O. Box 400  
Gladstone, New Jersey 07934  
T: (908) 234-0309  
F: (908) 719-3320

NJ Certificate of Authorization  
No. 24GA28034400

Ronald A. Kennedy, P.E., P.P., CME, LEED AP  
Kurt T. Hanic, P.L.S.  
Robert C. Morris  
Robert C. Moschello, P.E.

ROBERT C. MOSCHELLO, P.E.

NJ PROFESSIONAL ENGINEER  
LICENSE No. GE44279

PROJECT

12 VREELAND ROAD

LOT 7 BLOCK 303

BOROUGH OF FLORHAM PARK  
MORRIS COUNTY  
NEW JERSEY

SHEET TITLE

PRELIMINARY AND FINAL MAJOR  
SITE AND MINOR SUBDIVISION  
PLANS

TRUCK TURNING  
PLAN

DATE

JUNE 26, 2026

SCALE

1" = 50'

JOB NO.

1043-05

DRAWN

MAR

SHEET NO.

CHKD.

MDD

1 OF 1

WB-62 - Interstate Semi-Trailer - 53' Trailer  
Overall Length 69.00ft  
Overall Width 8.50ft  
Overall Body Height 13.50ft  
Min Body Ground Clearance 1.50ft  
Max Track Width 8.50ft  
Lock-to-lock time 6.00s  
Max Steering Angle (Virtual) 28.40°

WB-62 TEMPLATE  
SCALE: N.T.S.

TRUCK TURNING NOTES:

1. THE PURPOSE OF THIS PLAN IS TO SHOW THE VEHICLE TURNING MOVEMENTS OF AN INTERSTATE SEMI-TRAILER
2. VEHICLE TEMPLATES PROVIDED BY AUTODESK VEHICLE TRACKING 2024.1.

SCALE: 1"=50'